


- NOTES:
 1. SIGN ERECTION, RELOCATE, SIGN TYPE D
 2. SIGN ERECTION, RELOCATE, SIGN TYPE E
 3. SIGN ERECTION, RELOCATE, SIGN TYPE F
 4. DISPOSAL OF SUPPORT, U-CHANNEL
 5. STOCKPILE SIGN D, E, OR F
 6. RETAIN ALL EXISTING SIGNS UNLESS OTHERWISE NOTED.

7/11/2022 \\Egnyt01\drive\exultengineering\shored\0 Projects\00015005 I-6064 ICM10 CAD\Trailblazer Design\CAD\I-5987B\NCM.Trailblazer_psh_13.cgn

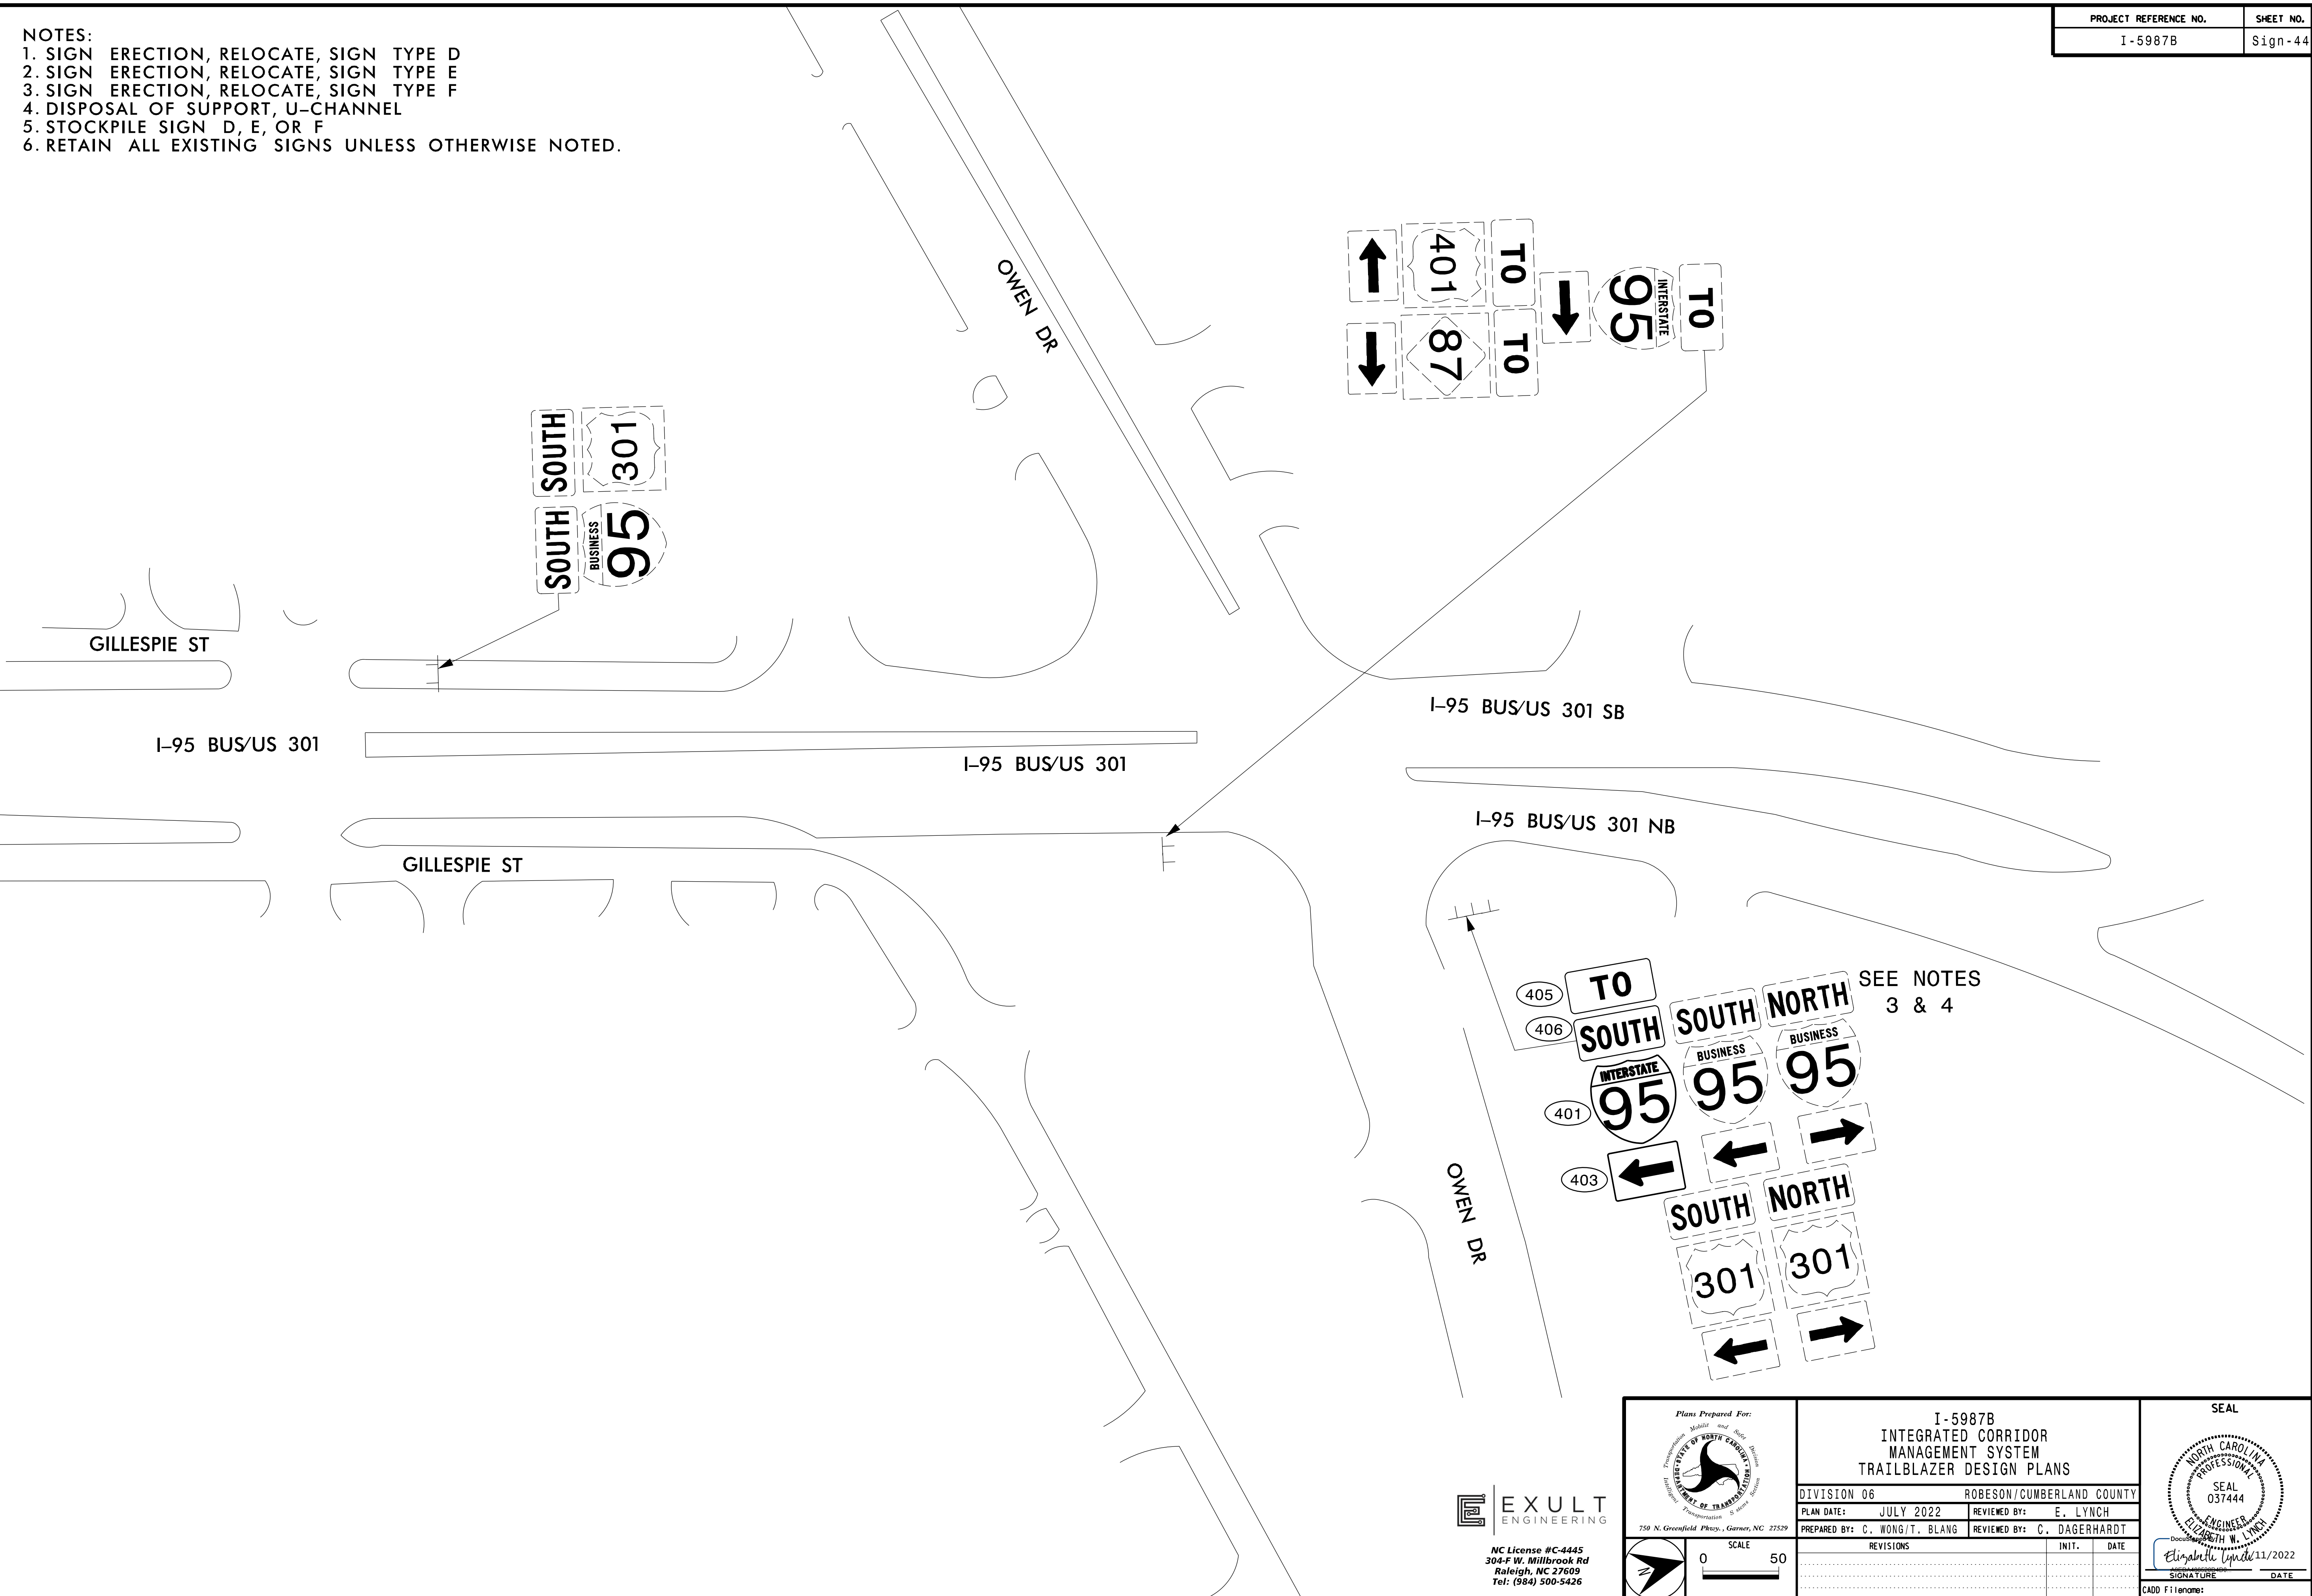

Plans Prepared For: NORTH CAROLINA DEPARTMENT OF TRANSPORTATION <small>750 N. Greenfield Pkwy., Garner, NC 27529</small>		I-5987B INTEGRATED CORRIDOR MANAGEMENT SYSTEM TRAILBLAZER DESIGN PLANS		SEAL ELIZABETH W. LYNCH PROFESSIONAL ENGINEER NORTH CAROLINA 037444 11/2022 SIGNATURE DATE											
DIVISION 06 PLAN DATE: JULY 2022 PREPARED BY: C. WONG/T. BLANG	ROBESON/CUMBERLAND COUNTY REVIEWED BY: E. LYNCH REVIEWED BY: C. DAGERHARDT	<table border="1"> <thead> <tr> <th>REVISIONS</th> <th>INIT.</th> <th>DATE</th> </tr> </thead> <tbody> <tr> <td> </td> <td> </td> <td> </td> </tr> <tr> <td> </td> <td> </td> <td> </td> </tr> <tr> <td> </td> <td> </td> <td> </td> </tr> </tbody> </table>			REVISIONS	INIT.	DATE								
REVISIONS	INIT.	DATE													