

### ECONOLITE ASC/3-2070 OVERLAP PROGRAMMING DETAIL

(program controller as shown)

- From Main Menu select
- From CONTROLLER Submenu select

OVERLAP A

Select TMG VEH OVLP [A] and 'PPLT FYA'


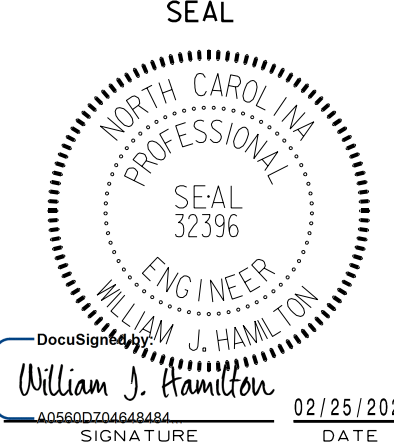
TMG VEH OVLP... [A] TYPE: ....	<input type="text" value="PPLT FYA"/>
PROTECTED PHASE (LEFT TURN).....	1
PERMISSIVE PHASE (OPPOSING THRU)....	2
FLASHING ARROW OUTPUT.....CH9 ISOLATE	
DELAY START OF: FYA..0.0 CLEARANCE..0.0	
ACTION PLAN SF BIT DISABLE.....	0

END PROGRAMMING

THIS ELECTRICAL DETAIL IS FOR  
 THE SIGNAL DESIGN: 06-1365T2  
 DESIGNED: Feb 2022  
 SEALED: 02/25/2022  
 REVISED: N/A

Electrical Detail Sheet 2 of 2  
Temporary Design 2 - (TMP Phase 2.1)

**DOCUMENT NOT CONSIDERED FINAL  
UNLESS ALL SIGNATURES COMPLETED**

 <b>RKA</b> RAMEY KEMP ASSOCIATES <small>8210 University Executive Park Drive Suite 220 Charlotte, North Carolina 28222          Phone: 704-545-4260   www.rameykemp.com   NC License No. C-0910</small>	ELECTRICAL AND PROGRAMMING DETAILS FOR: <div style="text-align: center;"> <b>NC 20 (W. Broad St.)            at            I-95 SB Ramps</b> </div>	SEAL  NORTH CAROLINA PROFESSIONAL SEAL 32396 ENGINEER WILLIAM J. HAMILTON												
	Division 6    Robeson County    St. Pauls PLAN DATE: February 2022    REVIEWED BY: WJ Hamilton PREPARED BY: TS Popelka    RKA PROJ. NO.: 21031 (040)	<table border="1"> <tr> <th>REVISIONS</th> <th>INIT.</th> <th>DATE</th> </tr> <tr> <td> </td> <td> </td> <td> </td> </tr> <tr> <td> </td> <td> </td> <td> </td> </tr> <tr> <td> </td> <td> </td> <td> </td> </tr> </table>	REVISIONS	INIT.	DATE									
REVISIONS	INIT.	DATE												