

ECONOLITE ASC/3-2070 OVERLAP PROGRAMMING DETAIL

(program controller as shown)

1. From Main Menu select 2. CONTROLLER
2. From CONTROLLER Submenu select 2. VEHICLE OVERLAPS

OVERLAP A

Select TMG VEH OVLP [A] and 'PPLT FYA'

```

TMG VEH OVLP...[A] TYPE: .....[PPLT FYA]
PROTECTED PHASE (LEFT TURN)..... 1
PERMISSIVE PHASE (OPPOSING THRU).... 2
FLASHING ARROW OUTPUT.....CH9 ISOLATE
DELAY START OF: FYA..0.0 CLEARANCE..0.0
ACTION PLAN SF BIT DISABLE..... 0

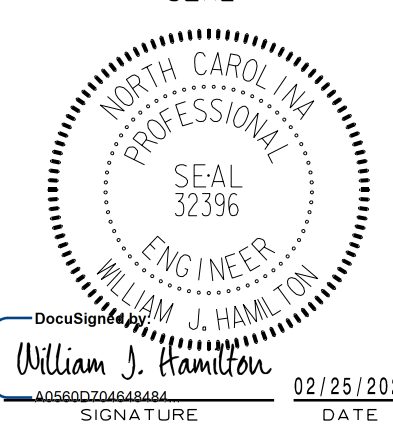

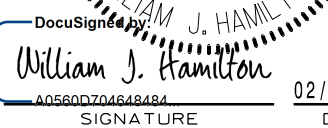
```

END PROGRAMMING

THIS ELECTRICAL DETAIL IS FOR
 THE SIGNAL DESIGN: 06-1365T3
 DESIGNED: Feb 2022
 SEALED: 02/25/2022
 REVISED: N/A

Electrical Detail Sheet 2 of 2
 Temporary Design 3 - (TMP Phase 2.2)

**DOCUMENT NOT CONSIDERED FINAL
UNLESS ALL SIGNATURES COMPLETED**

<p style="font-size: small;">ELECTRICAL AND PROGRAMMING DETAILS FOR:</p>	<p>NC 20 (W. Broad St.) at I-95 SB Ramps</p> <p>Division 6 Robeson County St. Pauls</p>	<p>SEAL</p> 												
 <p style="font-size: x-small;">RAMEY KEMP ASSOCIATES 8210 University Executive Park Drive Suite 220 Charlotte, North Carolina 28222 Phone: 704-545-4260 www.rameykemp.com NC License No. C-9910</p>	<p>PLAN DATE: February 2022 REVIEWED BY: WJ Hamilton</p> <p>PREPARED BY: TS Popelka RKA PROJ. NO.: 21031 (040)</p> <table border="1" style="width: 100%; border-collapse: collapse; font-size: x-small;"> <thead> <tr> <th>REVISIONS</th> <th>INIT.</th> <th>DATE</th> </tr> </thead> <tbody> <tr><td> </td><td> </td><td> </td></tr> <tr><td> </td><td> </td><td> </td></tr> <tr><td> </td><td> </td><td> </td></tr> </tbody> </table>	REVISIONS	INIT.	DATE										<p>DocuSign  SIGNATURE DATE: 02/25/2022</p>
REVISIONS	INIT.	DATE												
750 N. Greenfield Pkwy, Garner, NC 27529		SIG. INVENTORY NO. 06-1365T3												