

ECONOLITE ASC/3-2070 OVERLAP PROGRAMMING DETAIL

(program controller as shown)

1. From Main Menu select
2. From CONTROLLER Submenu select

OVERLAP A

Select TMG VEH OVLP [A] and 'PPLT FYA'


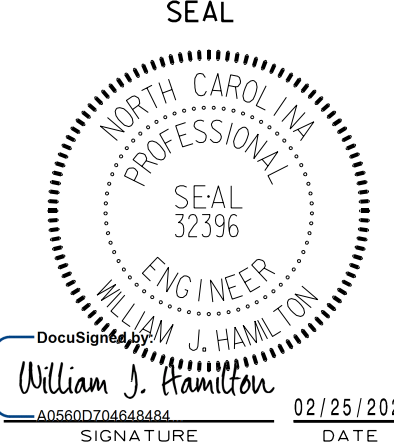
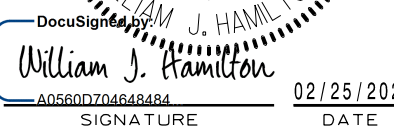
TMG VEH OVLP... [A] TYPE:	<input type="text" value="PPLT FYA"/>
PROTECTED PHASE (LEFT TURN).....	1
PERMISSIVE PHASE (OPPOSING THRU)....	2
FLASHING ARROW OUTPUT.....CH9 ISOLATE	
DELAY START OF: FYA..0.0 CLEARANCE..0.0	
ACTION PLAN SF BIT DISABLE.....	0

END PROGRAMMING

THIS ELECTRICAL DETAIL IS FOR
 THE SIGNAL DESIGN: 06-1365T5
 DESIGNED: Feb 2022
 SEALED: 02/25/2022
 REVISED: N/A

Electrical Detail Sheet 2 of 2
Temporary Design 5 - (TMP Phase 4.1)

DOCUMENT NOT CONSIDERED FINAL
UNLESS ALL SIGNATURES COMPLETED

ELECTRICAL AND PROGRAMMING DETAILS FOR: 	NC 20 (W. Broad St.) at I-95 SB Ramps		SEAL 
	Division 6 Robeson County St. Pauls		
PLAN DATE: February 2022 PREPARED BY: TS Popelka	REVIEWED BY: WJ Hamilton RKA PROJ. NO.: 21031 (040)		DocuSign  SIGNATURE DATE 02/25/2022
REVISIONS _____ INIT. DATE	_____ INIT. DATE		
750 N. Greenfield Pkwy, Garner, NC 27529			SIG. INVENTORY NO. 06-1365T5



2/24/2022
...061365T5.sm.ele.2021.mdd.dgn
User: J.Wend