

ECONOLITE ASC/3-2070 OVERLAP PROGRAMMING DETAIL

(program controller as shown)

1. From Main Menu select 2. CONTROLLER
2. From CONTROLLER Submenu select 2. VEHICLE OVERLAPS

PRESS '+' THREE TIMES
OVERLAP C

Select TMG VEH OVLP [C] and 'PPLT FYA'

TMG VEH OVLP...[C] TYPE:PPLT FYA

PROTECTED PHASE (LEFT TURN)..... 5

PERMISSIVE PHASE (OPPOSING THRU).... 6

FLASHING ARROW OUTPUT.....CH11 ISOLATE

DELAY START OF: FYA..0.0 CLEARANCE..0.0


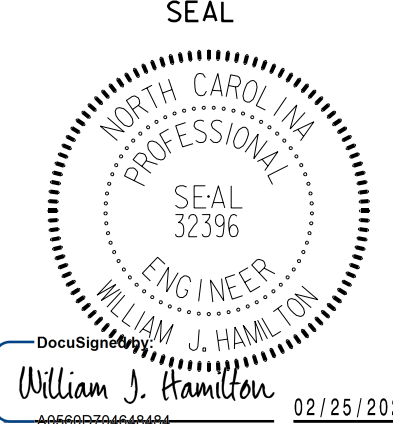
ACTION PLAN SF BIT DISABLE..... 0

END PROGRAMMING

THIS ELECTRICAL DETAIL IS FOR
THE SIGNAL DESIGN: 06-1366T1
DESIGNED: Feb 2022
SEALED: 02/25/2022
REVISED: N/A

Electrical Detail Sheet 2 of 2
Temporary Design 1 - (TMP Phase I)

**DOCUMENT NOT CONSIDERED FINAL
UNLESS ALL SIGNATURES COMPLETED**

<p style="font-size: small;">ELECTRICAL AND PROGRAMMING DETAILS FOR:</p> <div style="text-align: center;">  <p style="font-size: x-small;">750 N. Greenfield Pkwy, Garner, NC 27529</p> </div>	<p>NC 20 (W. Broad St.) at I-95 NB Ramps</p> <p>Division 6 Robeson County St. Pauls</p> <p style="font-size: x-small;">PLAN DATE: February 2022 REVIEWED BY: WJ Hamilton PREPARED BY: TS Popelka RKA PROJ. NO.: 21031 (040)</p> <table border="1" style="width: 100%; border-collapse: collapse; font-size: x-small;"> <thead> <tr> <th>REVISIONS</th> <th>INIT.</th> <th>DATE</th> </tr> </thead> <tbody> <tr><td> </td><td> </td><td> </td></tr> <tr><td> </td><td> </td><td> </td></tr> <tr><td> </td><td> </td><td> </td></tr> </tbody> </table>	REVISIONS	INIT.	DATE										<p style="text-align: center; font-size: x-small;">SEAL</p> <div style="text-align: center;">  <p style="font-size: x-small;">WILLIAM J. HAMILTON ENGINEER</p> <p style="font-size: x-small;">DocuSign Envelope ID: 48669204-6444-4444-4444-444444444444</p> <p style="font-size: x-small;">SIGNATURE DATE</p> <p style="font-size: x-small;">WJ Hamilton 02/25/2022</p> <p style="font-size: x-small;">SIG. INVENTORY NO. 06-1366T1</p> </div>
REVISIONS	INIT.	DATE												

