

ECONOLITE ASC/3-2070 OVERLAP PROGRAMMING DETAIL

(program controller as shown)

1. From Main Menu select 2. CONTROLLER
2. From CONTROLLER Submenu select 2. VEHICLE OVERLAPS

PRESS '+' THREE TIMES

OVERLAP C

Select TMG VEH OVLP [C] and 'PPLT FYA'

```

TMG VEH OVLP...[C] TYPE: .....PPLT FYA
PROTECTED PHASE (LEFT TURN)..... 5
PERMISSIVE PHASE (OPPOSING THRU).... 6
FLASHING ARROW OUTPUT.....CH11 ISOLATE
DELAY START OF: FYA..0.0 CLEARANCE..0.0
ACTION PLAN SF BIT DISABLE..... 0

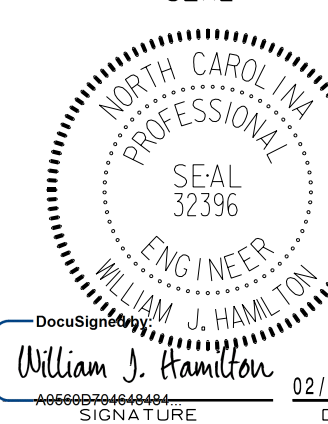
```

END PROGRAMMING

THIS ELECTRICAL DETAIL IS FOR
 THE SIGNAL DESIGN: 06-1366T3
 DESIGNED: Feb 2022
 SEALED: 02/25/2022
 REVISED: N/A

Electrical Detail Sheet 2 of 2
 Temporary Design 3 - (TMP Phase 2.2)

DOCUMENT NOT CONSIDERED FINAL
UNLESS ALL SIGNATURES COMPLETED

ELECTRICAL AND PROGRAMMING DETAILS FOR:	<p style="font-size: large; margin: 0;">NC 20 (W. Broad St.) at I-95 NB Ramps</p> <p style="font-size: small; margin: 5px 0;">Division 6 Robeson County St. Pauls</p> <p style="font-size: x-small; margin: 0;"> PLAN DATE: February 2022 REVIEWED BY: WJ Hamilton PREPARED BY: TS Popelka RKA PROJ. NO.: 21031 (040) </p> <table border="1" style="width: 100%; border-collapse: collapse; font-size: x-small;"> <thead> <tr> <th>REVISIONS</th> <th>INIT.</th> <th>DATE</th> </tr> </thead> <tbody> <tr><td> </td><td> </td><td> </td></tr> <tr><td> </td><td> </td><td> </td></tr> <tr><td> </td><td> </td><td> </td></tr> </tbody> </table>	REVISIONS	INIT.	DATE										<p style="font-size: x-small; margin: 0;">SEAL</p>  <p style="font-size: x-small; margin: 0;"> DocuSign Signature: William J. Hamilton Date: 02/25/2022 </p> <p style="font-size: x-small; margin: 0;">SIG. INVENTORY NO. 06-1366T3</p>
REVISIONS	INIT.	DATE												



2/24/2022
 06:13:66T3.sm.ele_2021mdd.dgn
 User: J.Wendt