


09/28/2022

3/22/2022
N:\HIT\Hes\Engineering\UC_Proj\I-5987b-utl\UC01.TSH.dgn
PH156855

TIP PROJECT: I-5987B

CONTRACT:

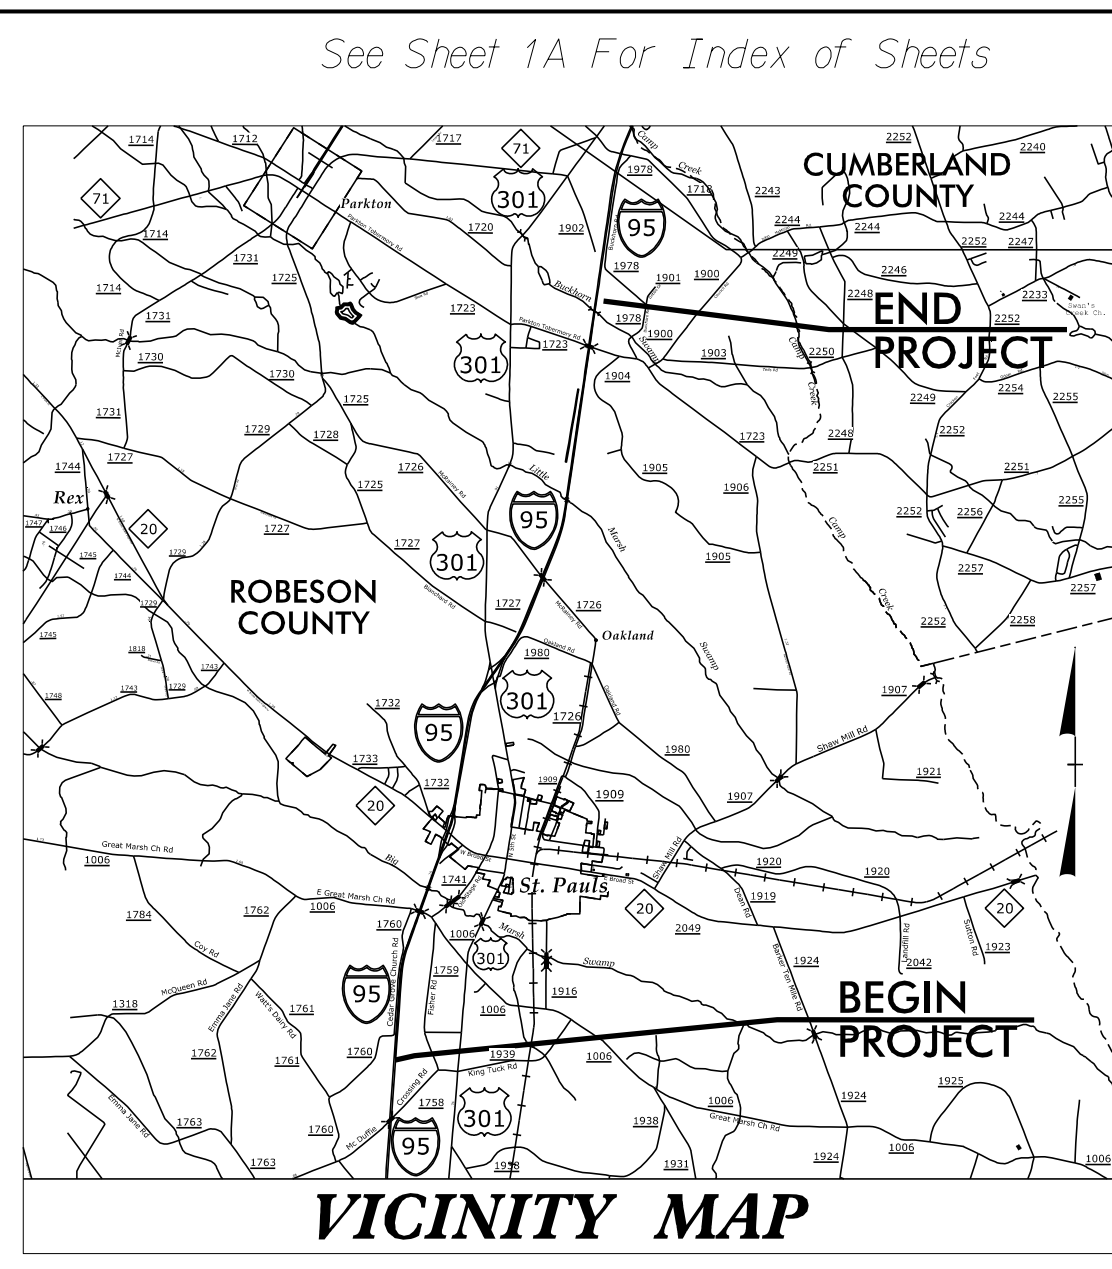

STATE OF NORTH CAROLINA
DIVISION OF HIGHWAYS


UTILITY CONSTRUCTION PLANS

ROBESON COUNTY


T.I.P. NO.	SHEET NO.
I-5987B	UC-1

LOCATION: I-95 IMPROVEMENTS FROM NORTH OF SR 1758 (MCDUFFIE CROSSING RD.) TO NORTH OF SR 1723 (PARKTON TOBEMORY RD.)

TYPE OF WORK: UTILITY CONSTRUCTION

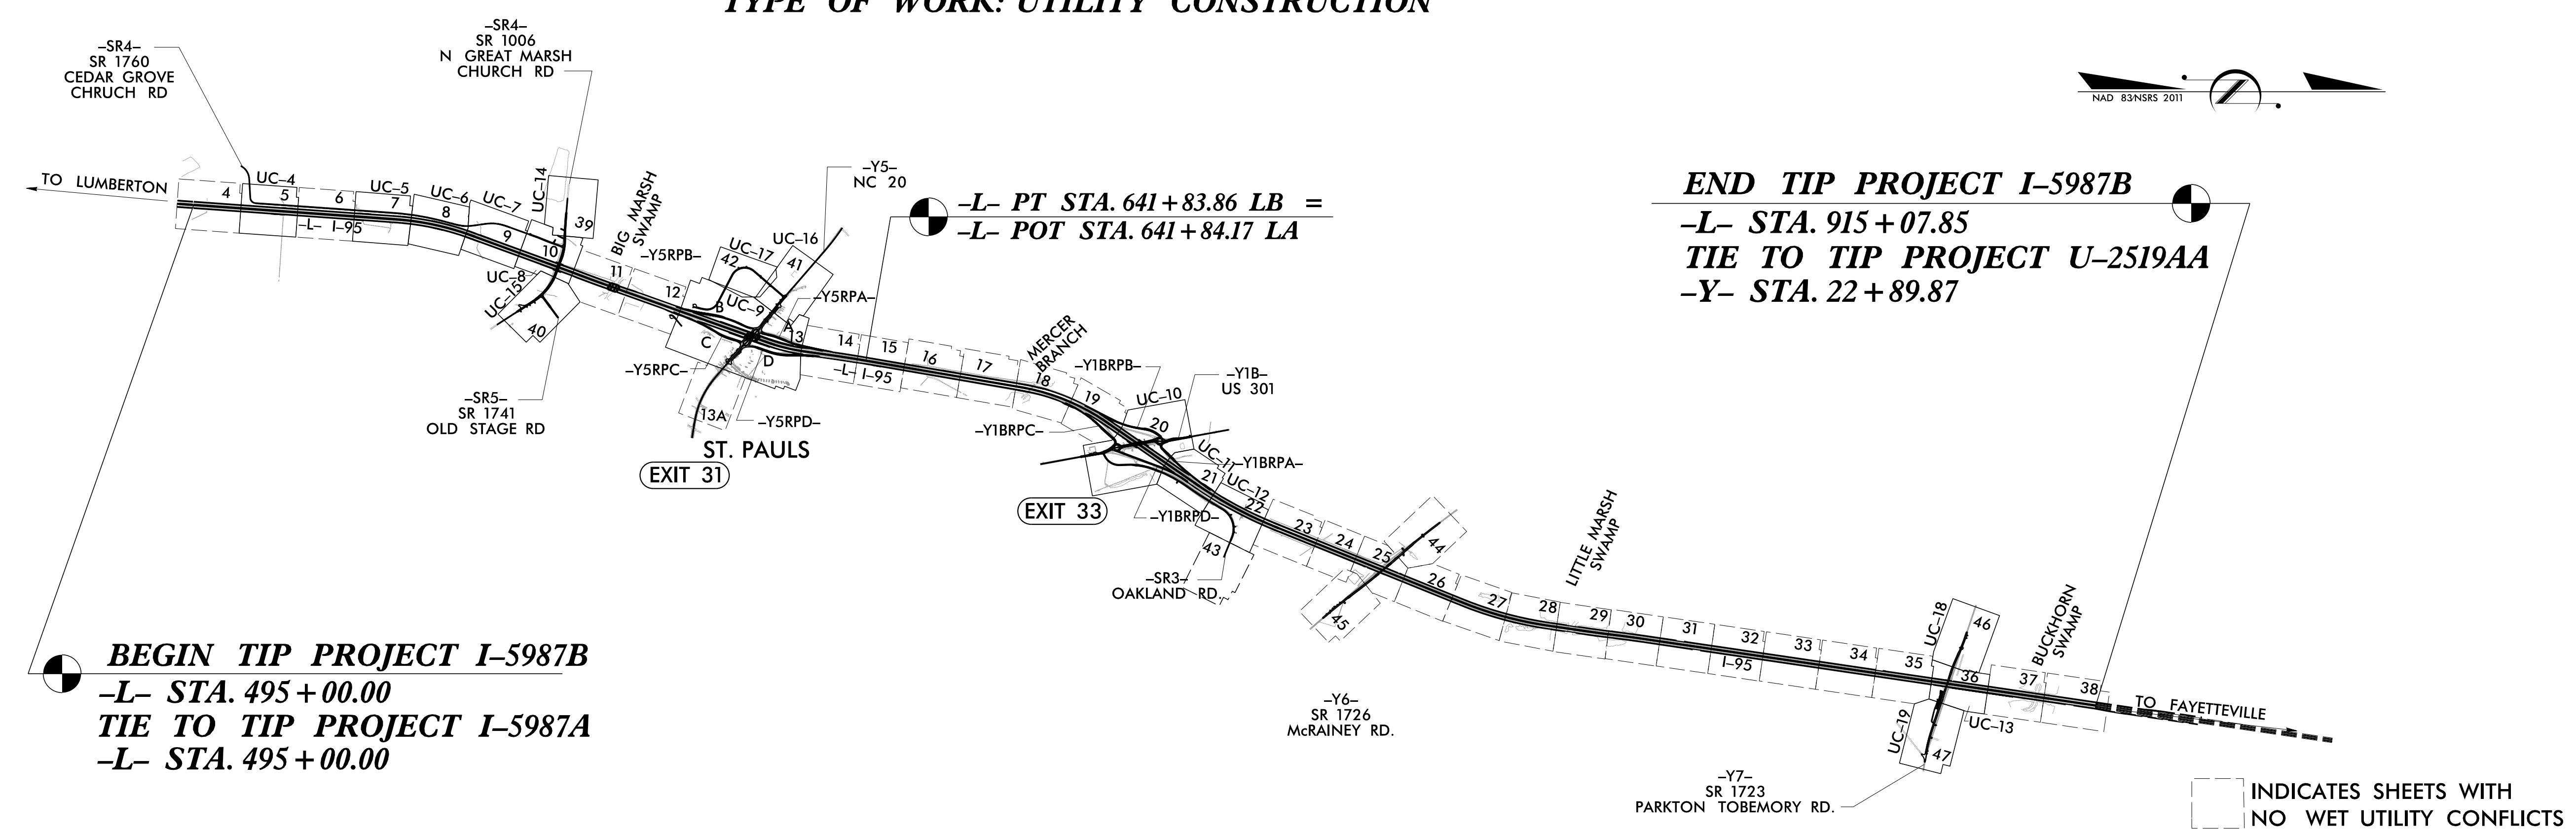

A PORTION OF THIS PROJECT IS WITHIN THE MUNICIPAL BOUNDARIES OF THE TOWN OF ST. PAULS. CLEARING ON THE PROJECT SHALL BE PERFORMED TO THE LIMITS ESTABLISHED BY METHOD III. THIS IS A CONTROLLED-ACCESS PROJECT WITH ACCESS BEING LIMITED TO INTERCHANGES.

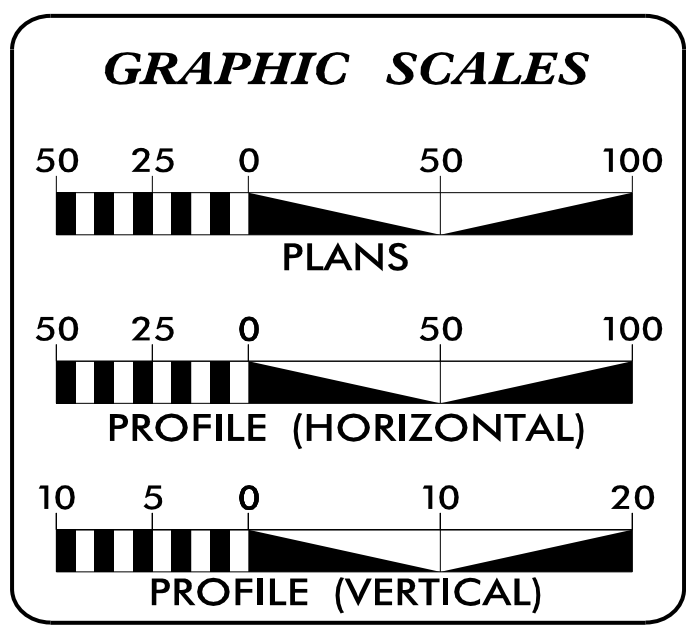

INDEX OF SHEETS

SHEET NO.:	DESCRIPTION:
UC-1	TITLE SHEET
UC-2	UTILITY SYMBOLOGY
UC-3	NOTES
UC-3A & UC-3C	DETAIL SHEETS
UC-4 THRU UC-19	UTILITY CONSTRUCTION

UTILITY OWNERS ON PROJECT

ROBESON COUNTY REGIONAL WATER : WATER


TOWN OF ST. PAULS UTILITIES:
WATER AND SEWER

PREPARED IN THE OFFICE OF

M MOTT
M MACDONALD
Fuquay-Varina, NC 27526
www.mottmac.com/americas

PO Box 700

DONNA JACKSON CONSULTANT CONTACT #1
BRIAN PHILLIPS CONSULTANT CONTACT #2
DAVID WALLER CONSULTANT CONTACT #3

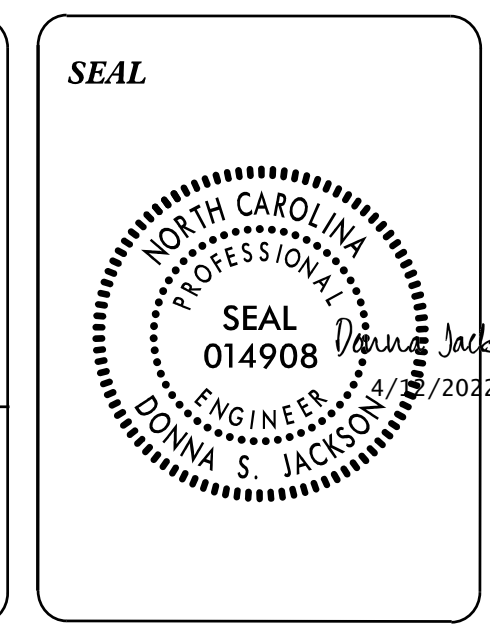

DIVISION OF HIGHWAYS UTILITIES UNIT
1555 MAIL SERVICES CENTER
RALEIGH, NC 27699-1555
PHONE (919) 707-6690
FAX (919) 250-4151

RICK HANDLIN UTILITIES DIVISION ENGINEER
DONNA JACKSON UTILITIES ENGINEER
RICK BOUNDS UTILITIES DIVISION COORDINATOR
ED REAMS UTILITIES COORDINATOR