


PROJECT REFERENCE NO.	SHEET NO.						
I-5987B	UC-14						
DESIGNED BY: BLP							
DRAWN BY: BLP							
CHECKED BY: DSJ							
APPROVED BY:							
REVISED:							
NORTH CAROLINA DEPARTMENT OF TRANSPORTATION UTILITIES ENGINEERING SEC. PHONE: (919) 707-6690 FAX: (919) 250-4151 UTILITY CONSTRUCTION PLANS ONLY							
DOCUMENT NOT CONSIDERED FINAL UNLESS ALL SIGNATURES COMPLETED							
Prepared in the Office of: <table border="0"> <tr> <td>M</td> <td>PO Box 700</td> </tr> <tr> <td>MOTT</td> <td>Fuquay-Varina, NC 27526</td> </tr> <tr> <td>MACDONALD</td> <td>www.mottmac.com/americas</td> </tr> </table>		M	PO Box 700	MOTT	Fuquay-Varina, NC 27526	MACDONALD	www.mottmac.com/americas
M	PO Box 700						
MOTT	Fuquay-Varina, NC 27526						
MACDONALD	www.mottmac.com/americas						
<h1>UTILITY CONSTRUCTION</h1>							

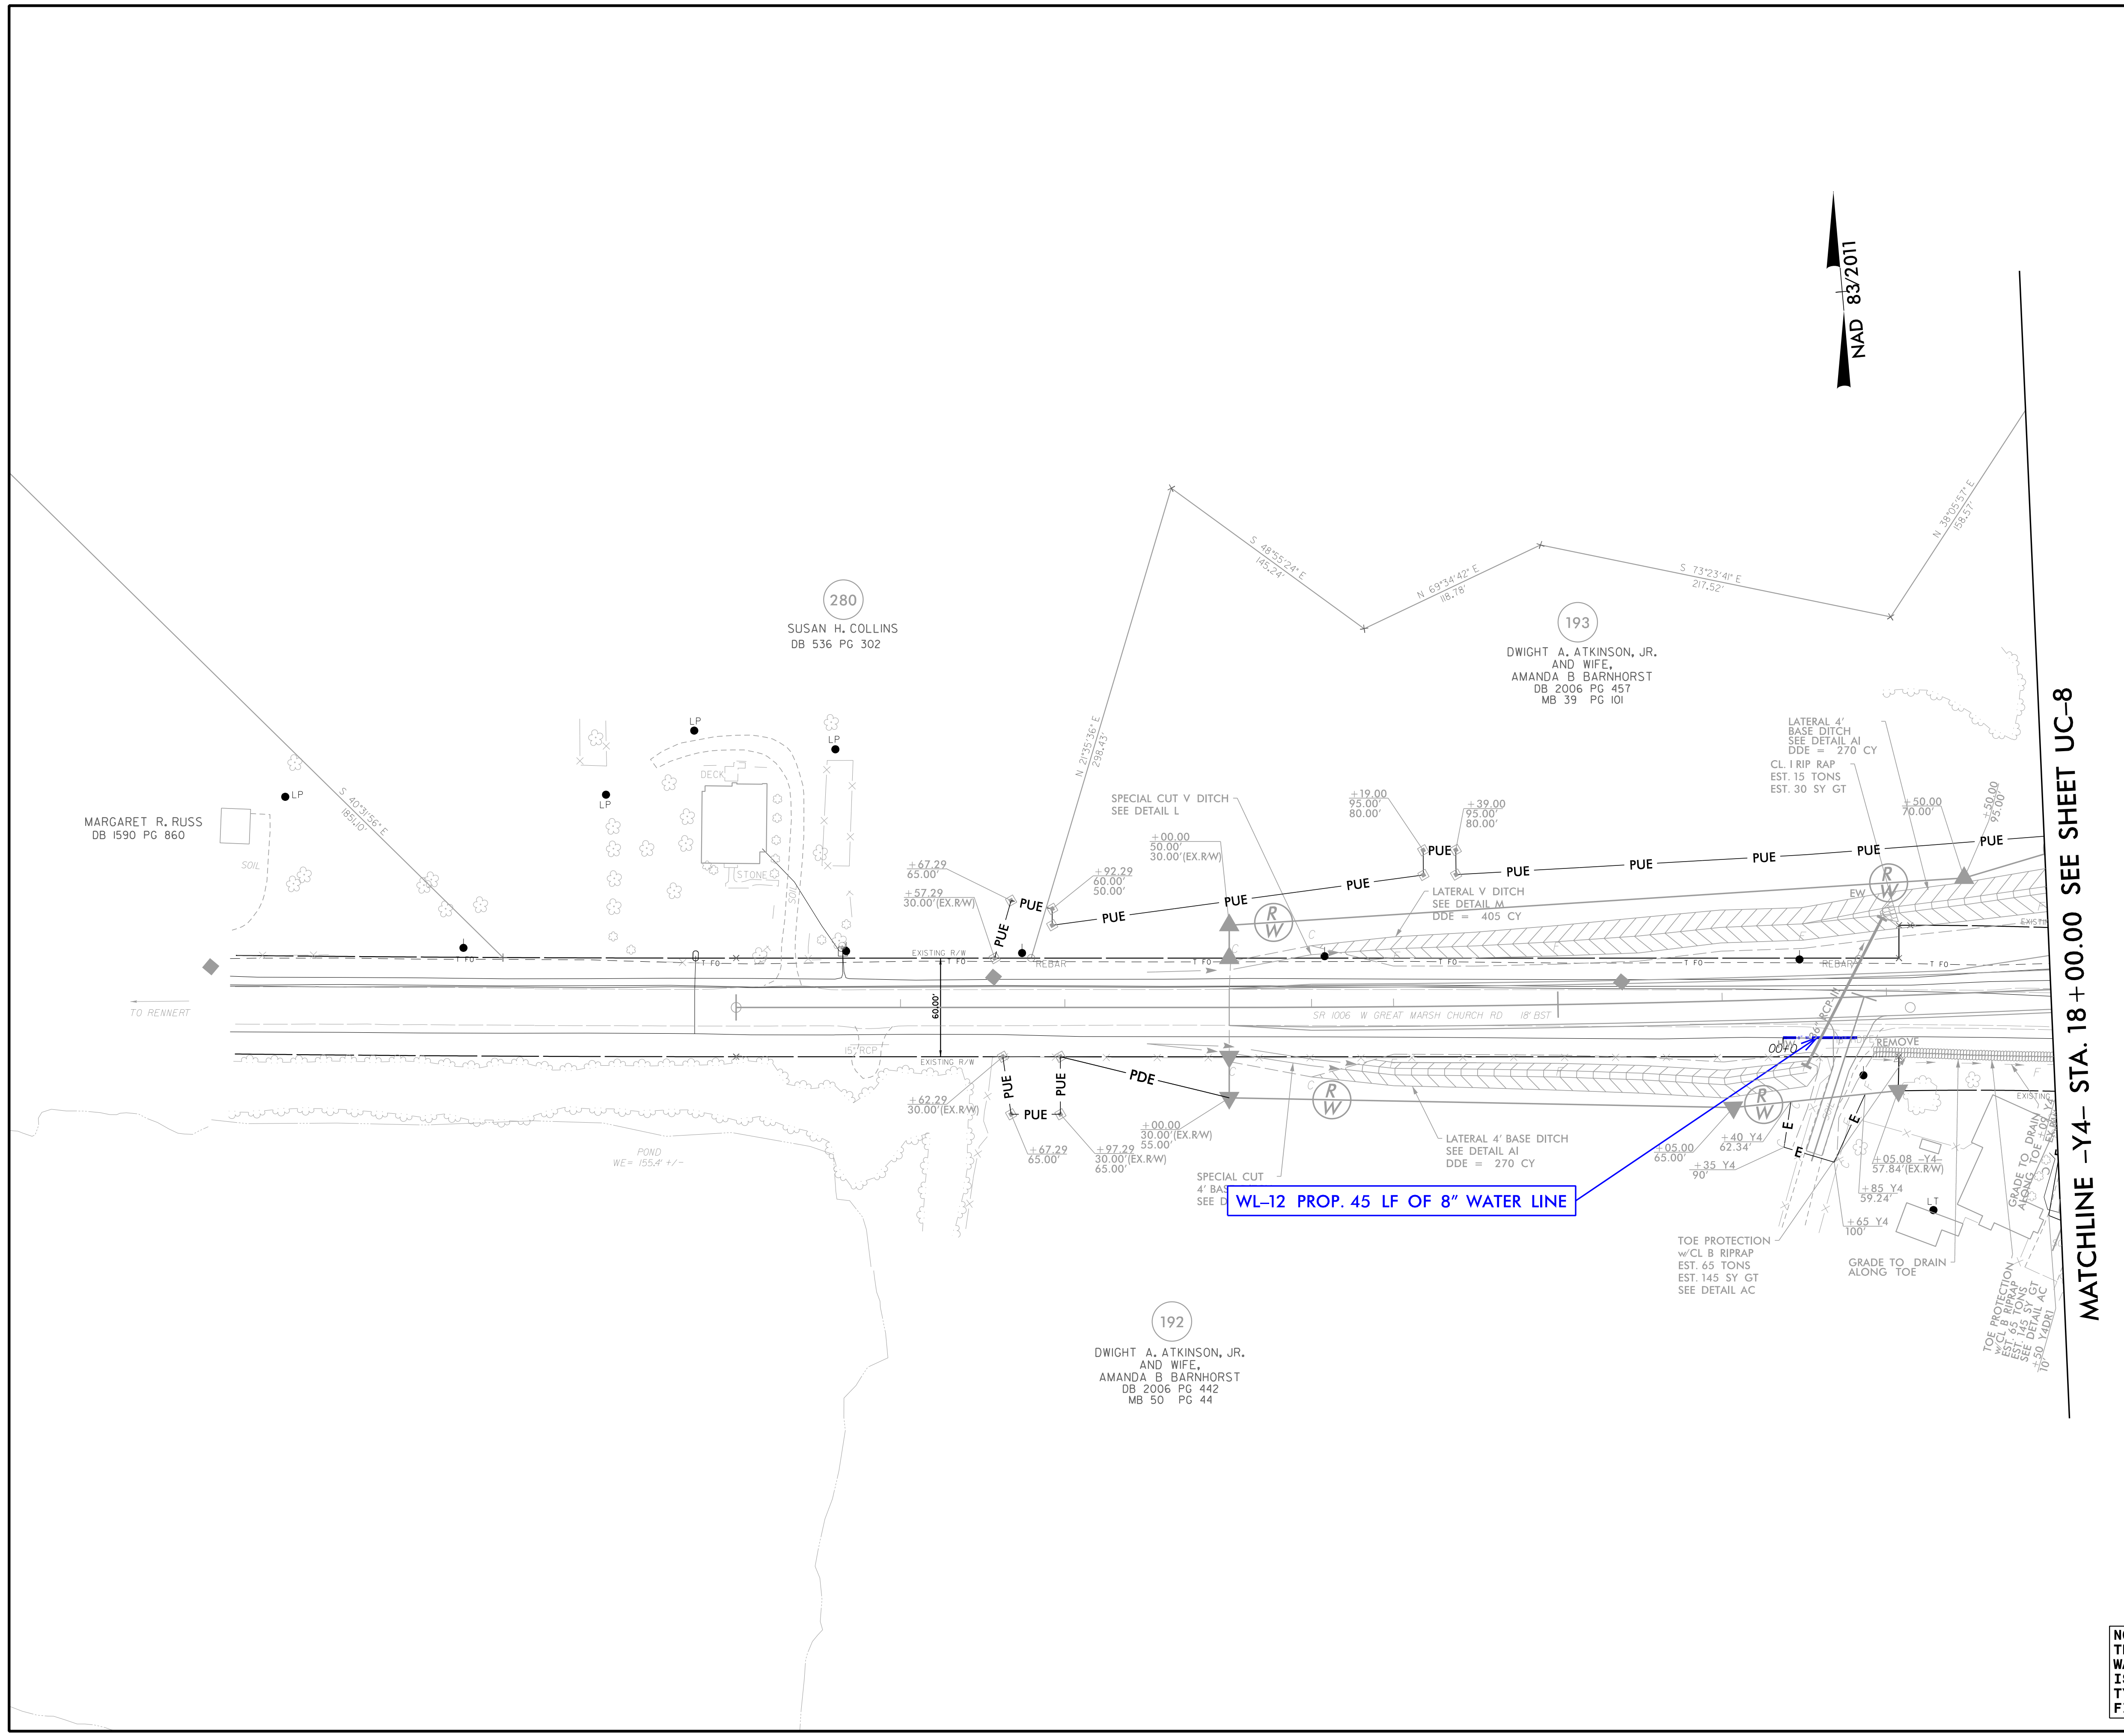

MATCHLINE -Y4- STA. 18 + 00.00 SEE SHEET UC-8

WL-12 PROP. 45 LF OF 8" WATER LINE

SEE SHEET UC-25 FOR WATER PROFILE

NOTE:
 THE ESTIMATED QUANTITY OF DUCTILE IRON WATER PIPE FITTINGS ON THIS PLAN SHEET IS 610 POUNDS. THE ACTUAL QUANTITY AND TYPE OF FITTINGS WILL VARY BASED ON FIELD CONDITIONS.

R:\Utilities\Engineering\UC\Proj\I-5987b-utl_UC14.dwg