


PROJECT REFERENCE NO.	I-5987B	SHEET NO.	UC-15
DESIGNED BY:	BLP		
DRAWN BY:	BLP		
CHECKED BY:	DSJ		
APPROVED BY:			
REVISED:			
NORTH CAROLINA DEPARTMENT OF TRANSPORTATION		UTILITY CONSTRUCTION PLANS ONLY	
UTILITIES ENGINEERING SEC. PHONE: (919) 707-6690 FAX: (919) 250-4151			
DOCUMENT NOT CONSIDERED FINAL UNLESS ALL SIGNATURES COMPLETED			
Prepared in the Office of:		M PO Box 700 M Fuquay-Varina, NC 27526 MOTT MACDONALD www.mottmac.com/americas	
UTILITY CONSTRUCTION			

NOTE:
 THE ESTIMATED QUANTITY OF DUCTILE IRON WATER PIPE FITTINGS ON THIS PLAN SHEET IS 0 POUNDS. THE ACTUAL QUANTITY AND TYPE OF FITTINGS WILL VARY BASED ON FIELD CONDITIONS.

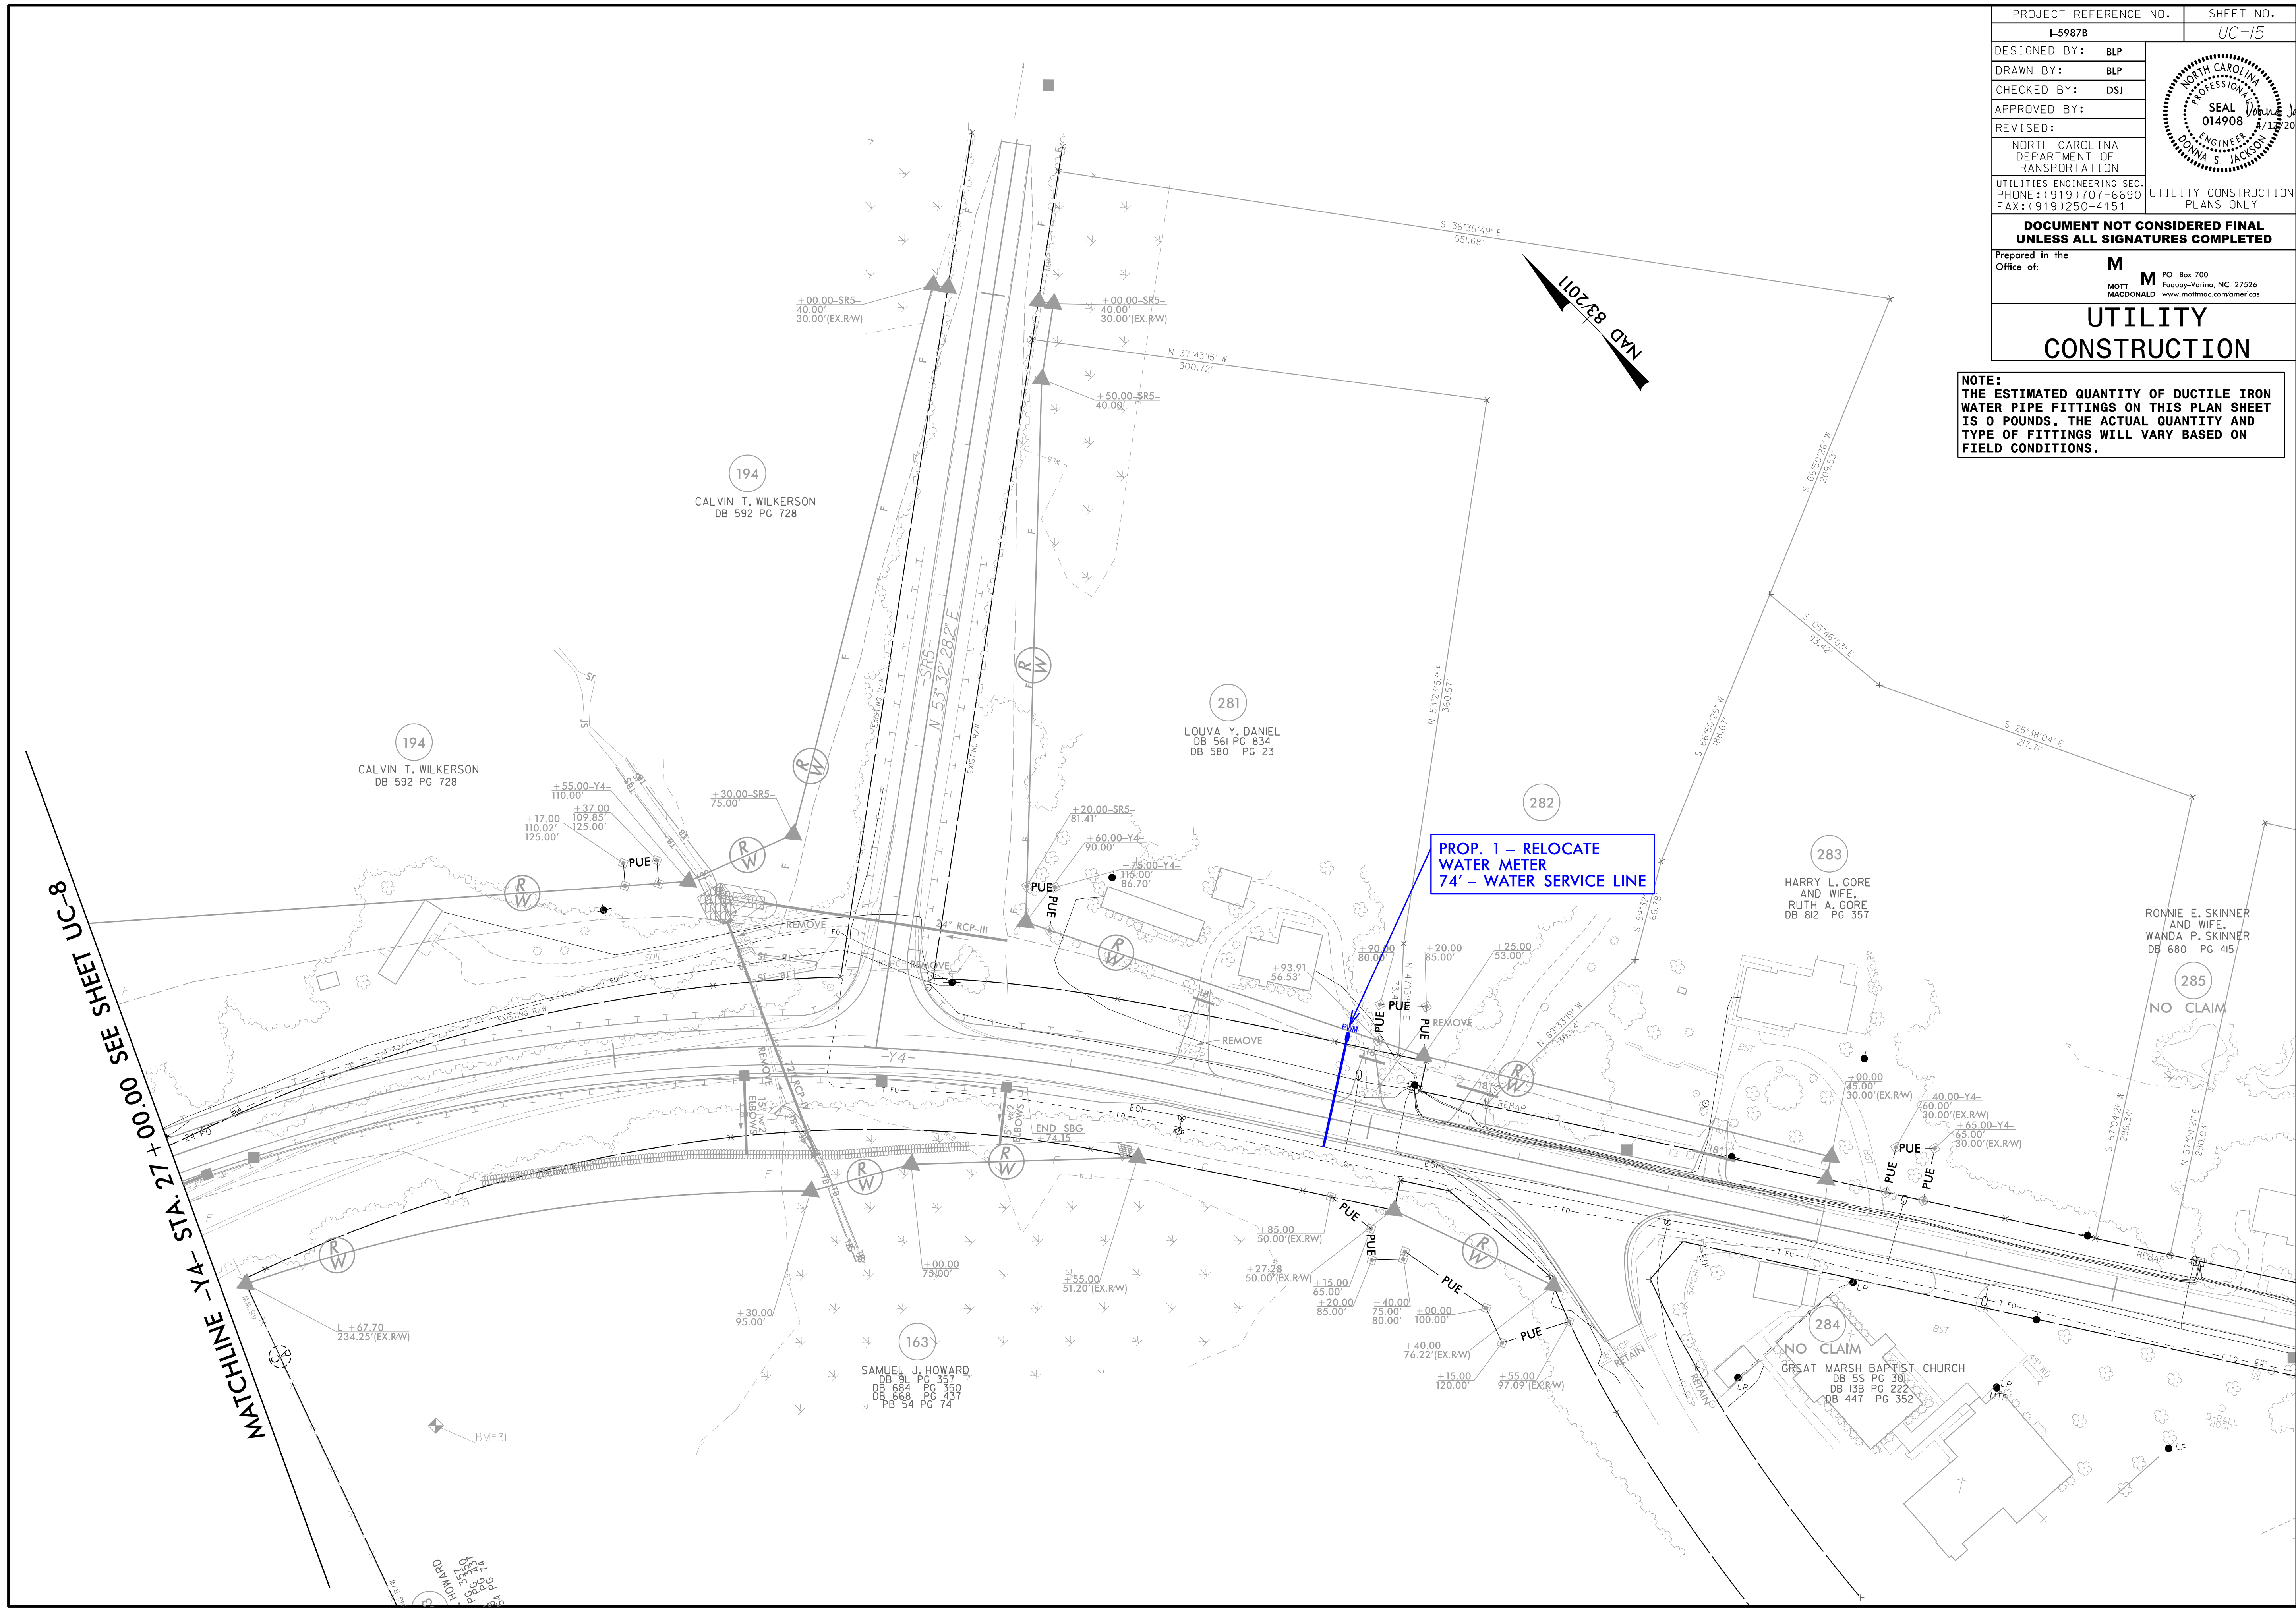

R:\Utilities\Engineering\UC\Proj\I-5987b-ut1_UC15.dwg, 4/10/2022