


PROJECT REFERENCE NO.	SHEET NO.
I-5987B	UC-18
DESIGNED BY:	BLP
DRAWN BY:	BLP
CHECKED BY:	DSJ
APPROVED BY:	
REVISED:	
NORTH CAROLINA DEPARTMENT OF TRANSPORTATION	
UTILITIES ENGINEERING SEC. PHONE: (919) 707-6690 FAX: (919) 250-4151	
UTILITY CONSTRUCTION PLANS ONLY	



**DOCUMENT NOT CONSIDERED FINAL
UNLESS ALL SIGNATURES COMPLETED**

Prepared in the Office of: **M** MOTT MACDONALD
 PO Box 700
 Fuquay-Varina, NC 27526
 www.mottmac.com/americas

UTILITY CONSTRUCTION

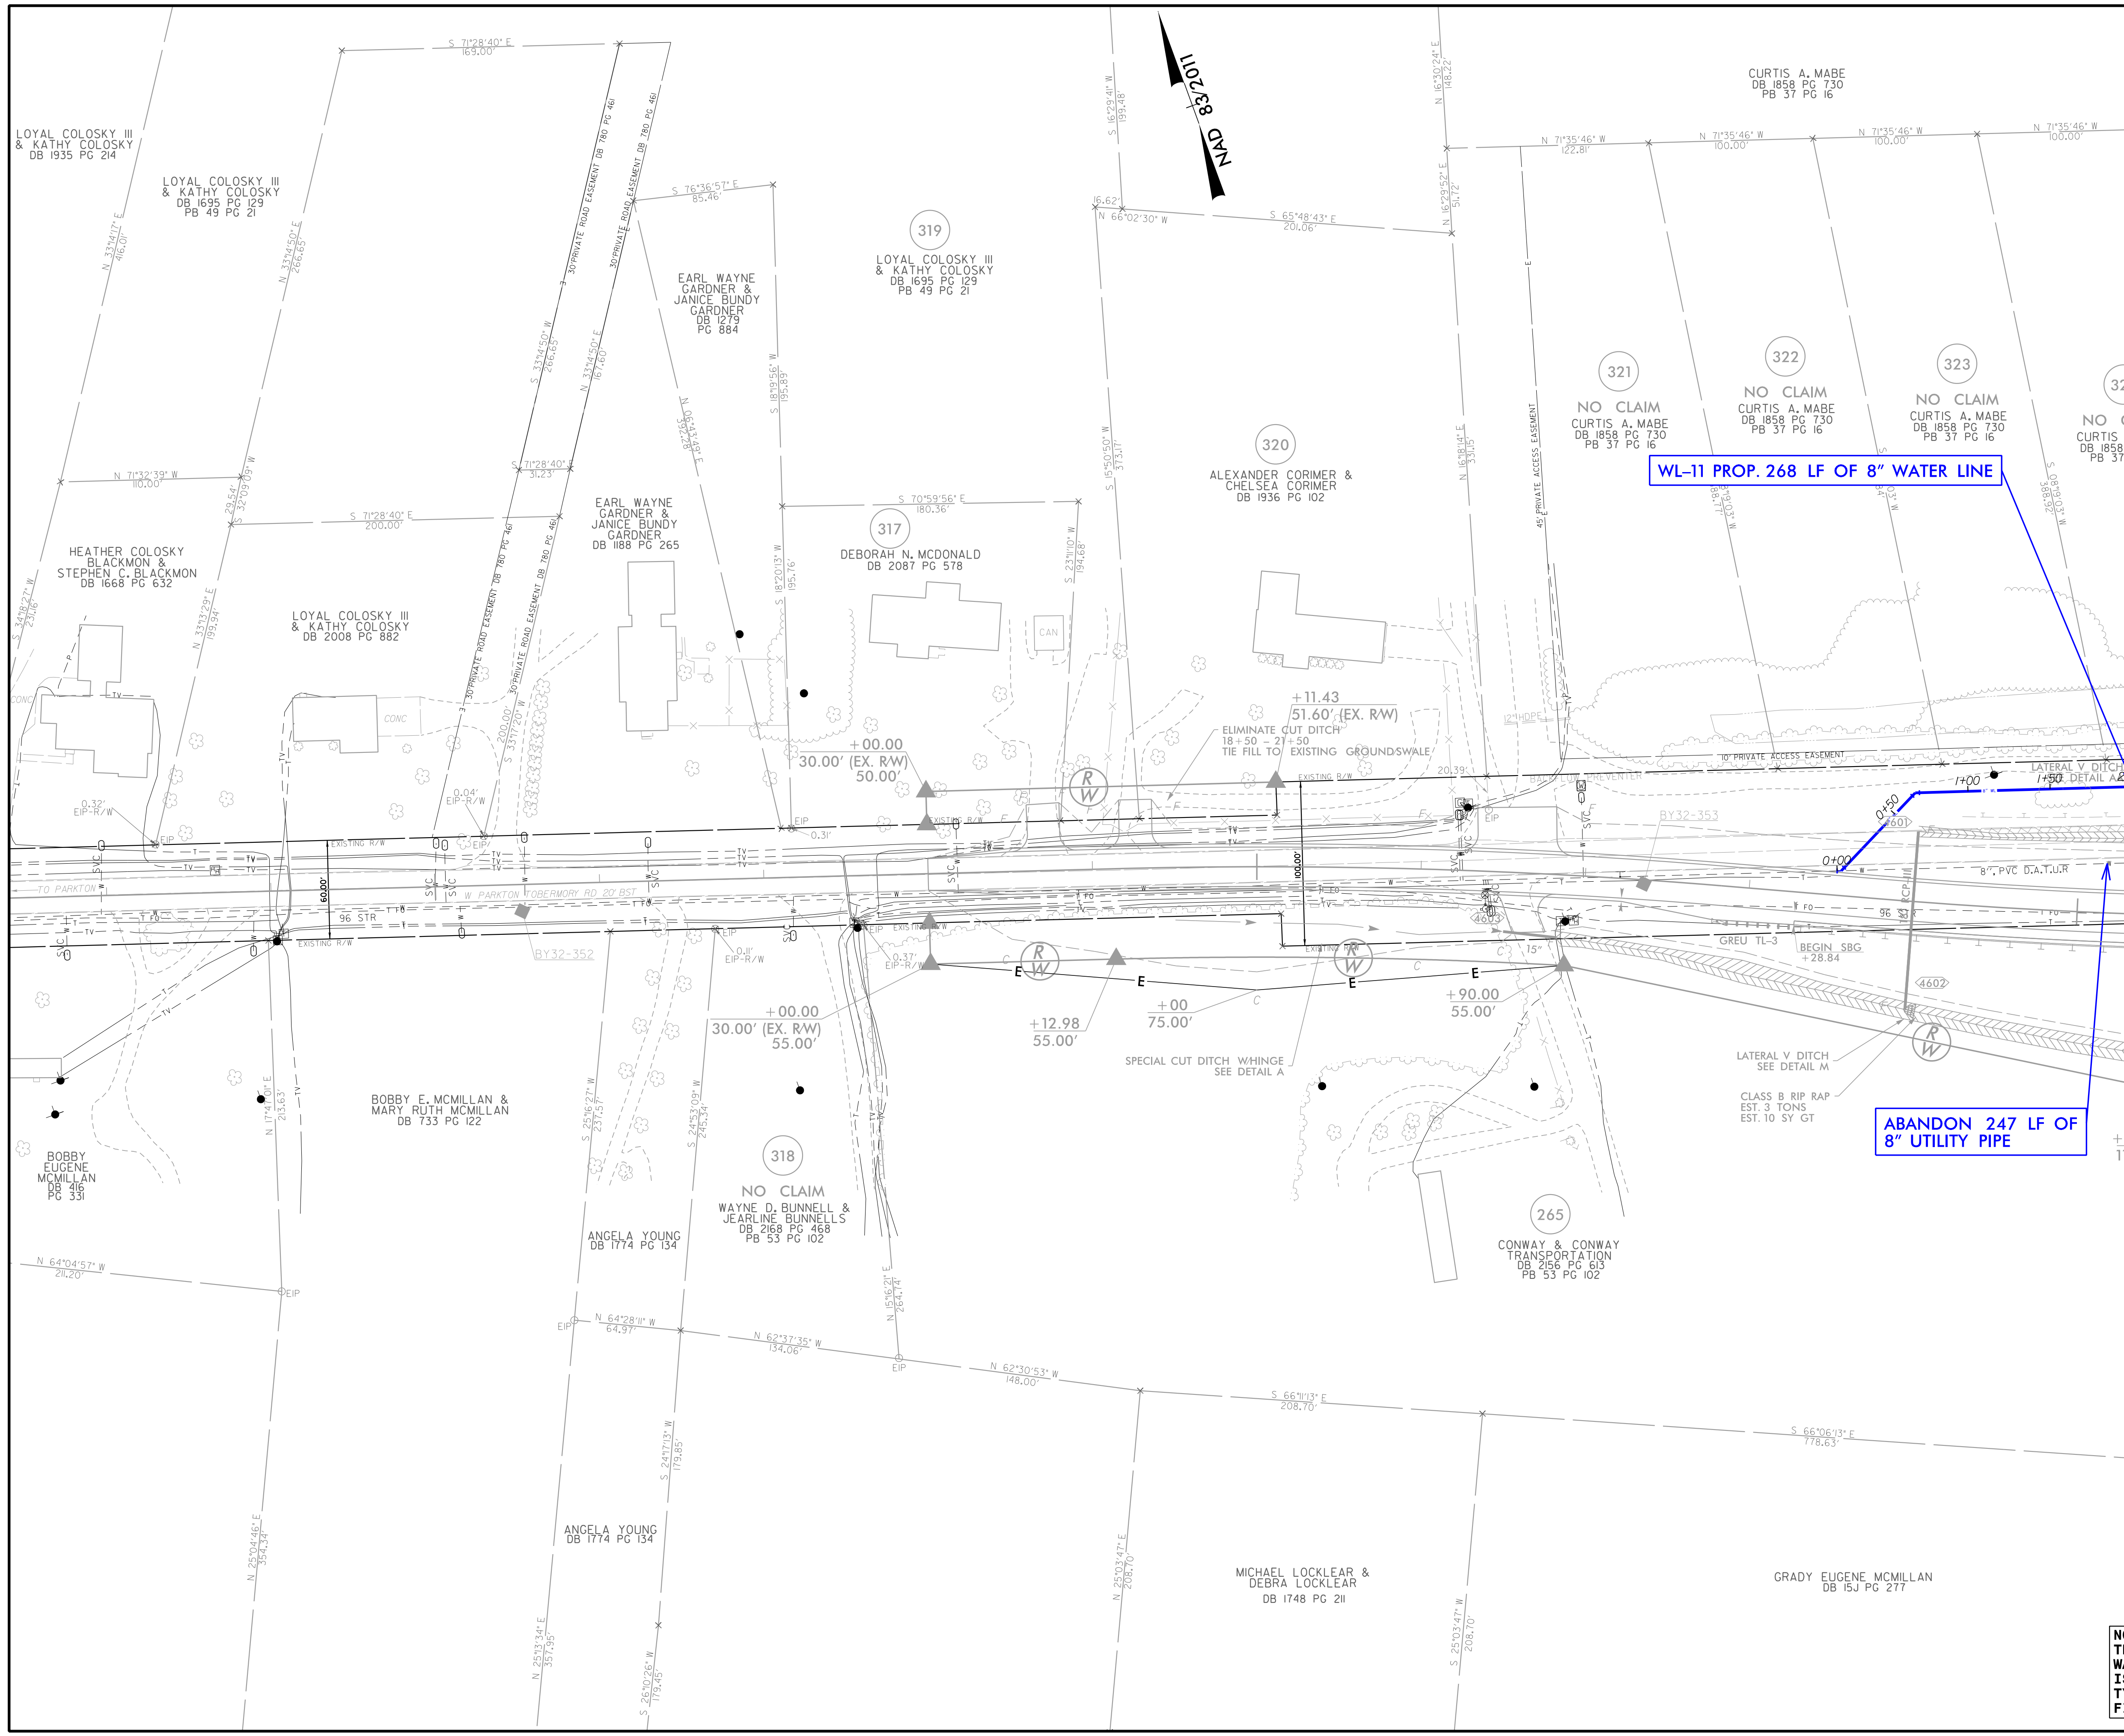

WL-11 PROP. 268 LF OF 8" WATER LINE

ABANDON 247 LF OF 8" UTILITY PIPE

MATCHLINE -Y7- STA. 26 + 00.00 SEE SHEET UC-13

SEE SHEET UC-24 FOR WATER PROFILE

NOTE:
 THE ESTIMATED QUANTITY OF DUCTILE IRON WATER PIPE FITTINGS ON THIS PLAN SHEET IS 305 POUNDS. THE ACTUAL QUANTITY AND TYPE OF FITTINGS WILL VARY BASED ON FIELD CONDITIONS.

R:\Utilities\Engineering\UC\Proj\I5987b\utl_UC18.dwg