


5/14/99


**PROP. 8" WATER LINE
WL-1
ROBESON COUNTY**

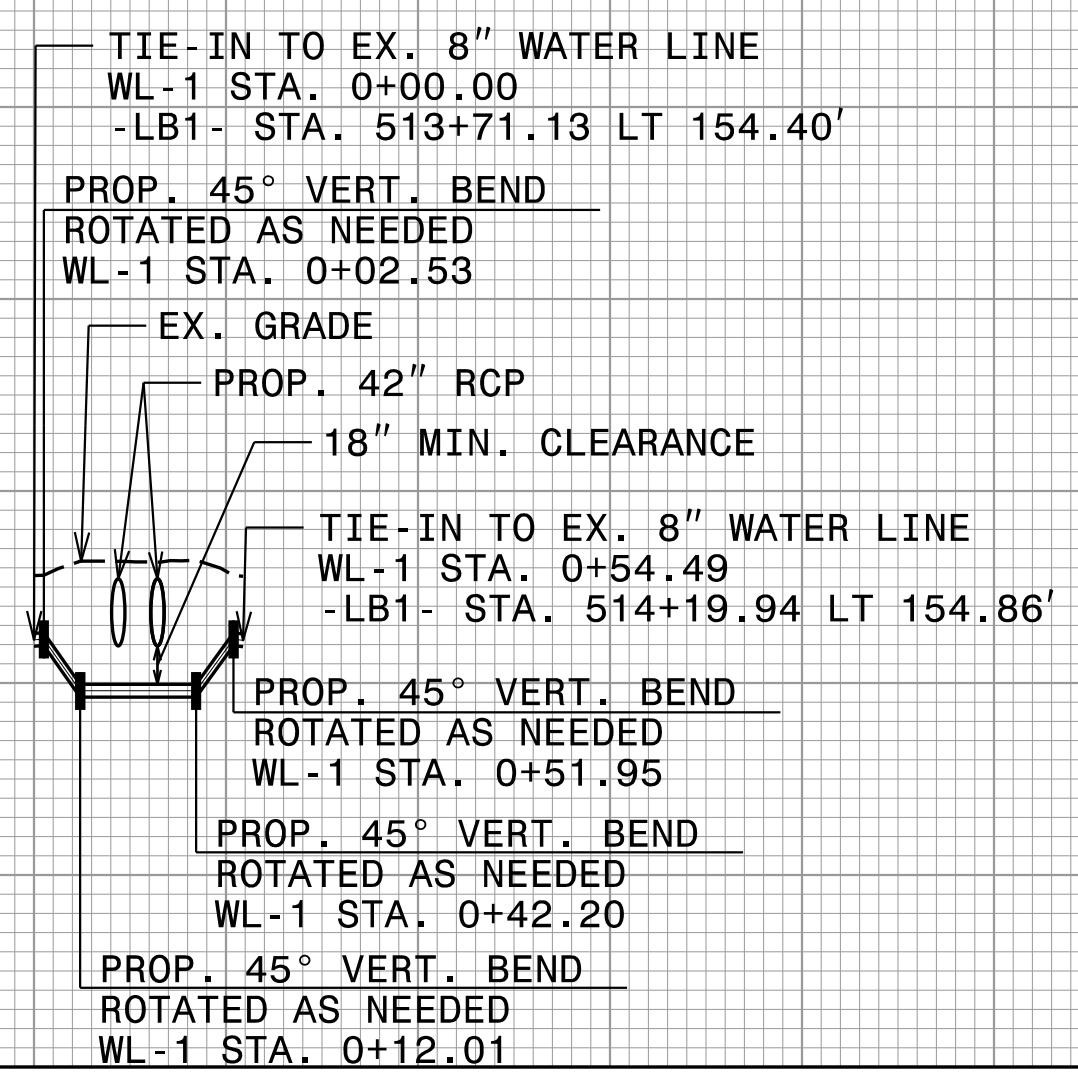

SEE SHEET UC-4 FOR WATER PLAN

0+00 0+50


**PROP. 8" WATER LINE
WL-2
ROBESON COUNTY**

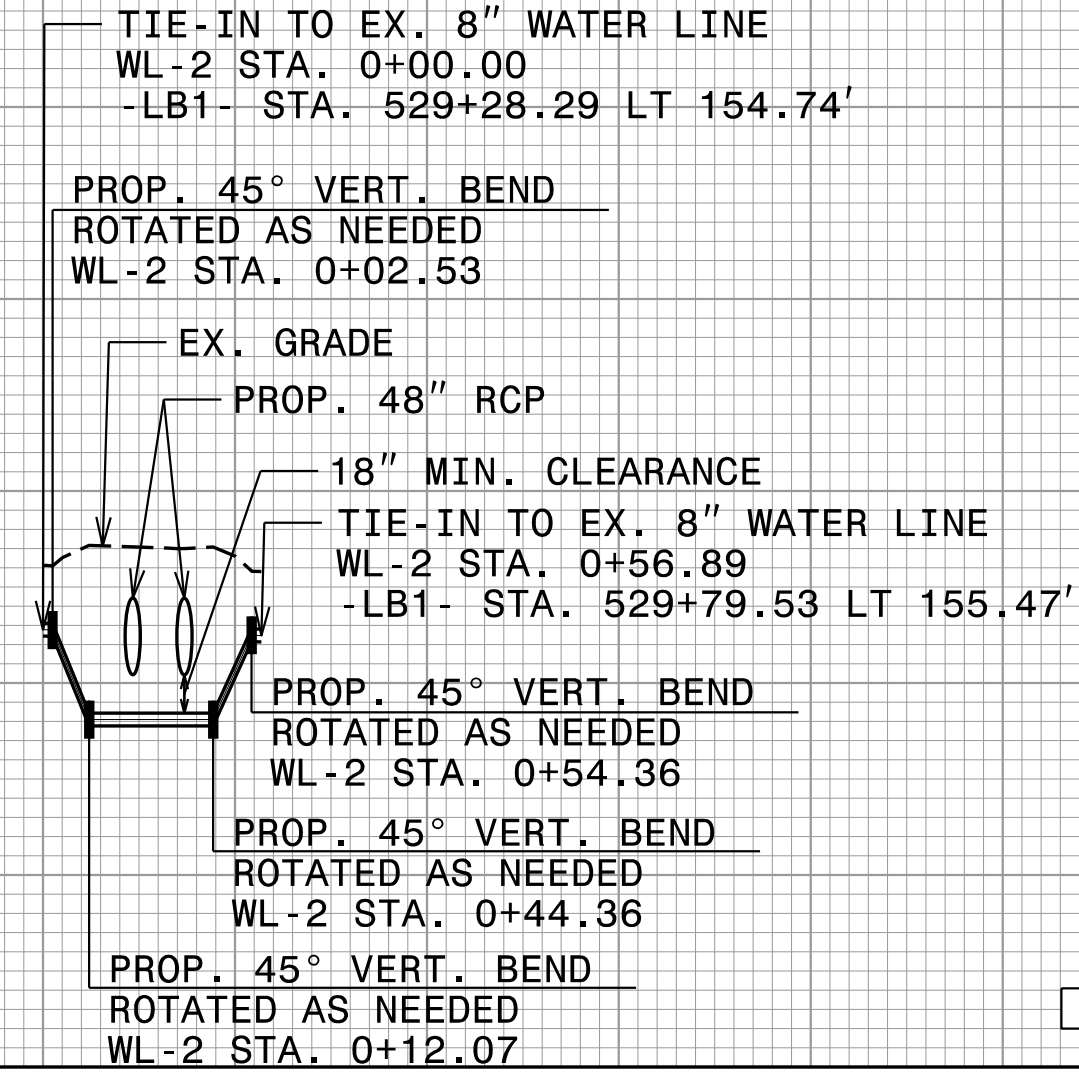

SEE SHEET UC-5 FOR WATER PLAN

0+00 0+50


**PROP. 8" WATER LINE
WL-3
ROBESON COUNTY**

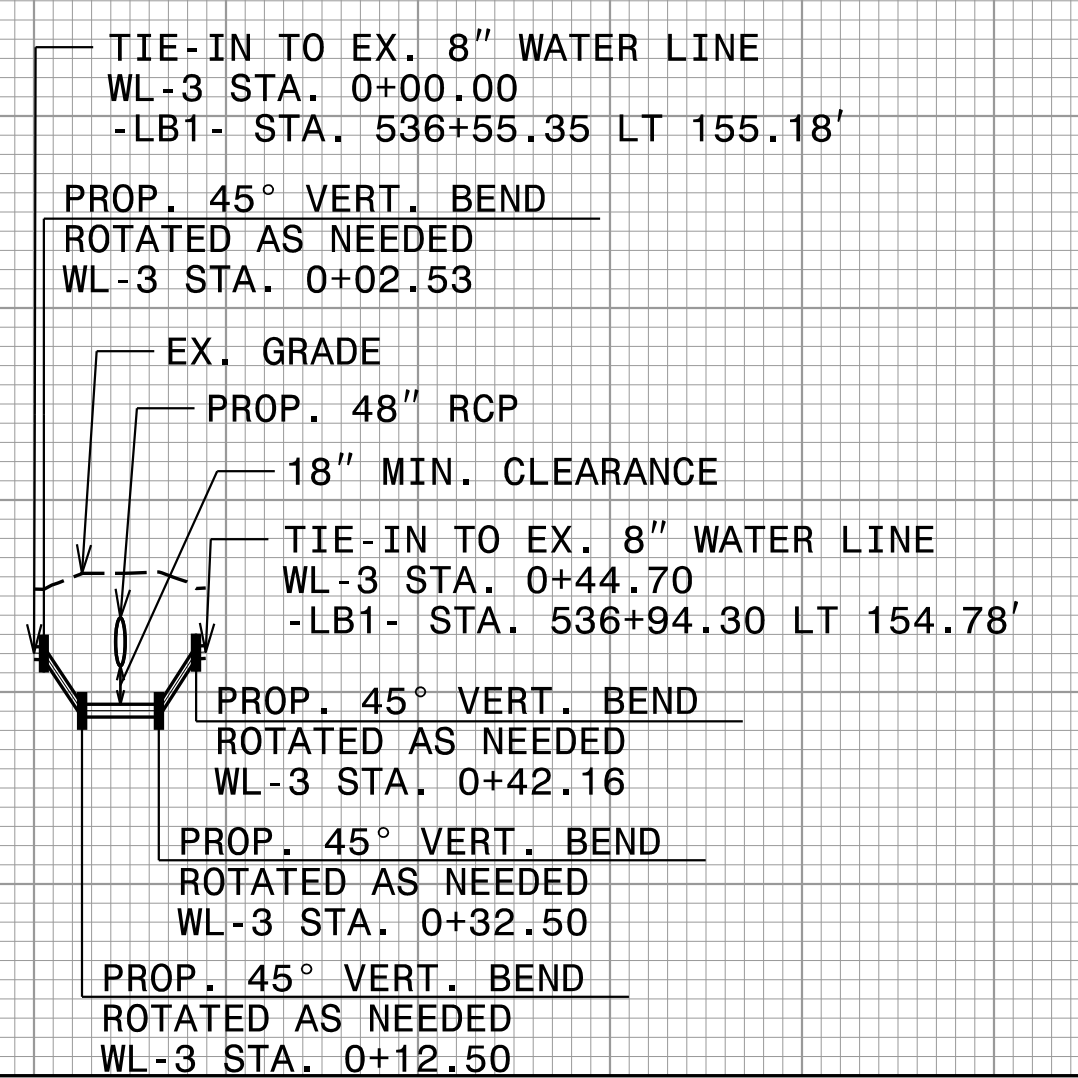

SEE SHEET UC-5 FOR WATER PLAN

0+00 0+50

**PROP. 8" WATER LINE
WL-4
ROBESON COUNTY**

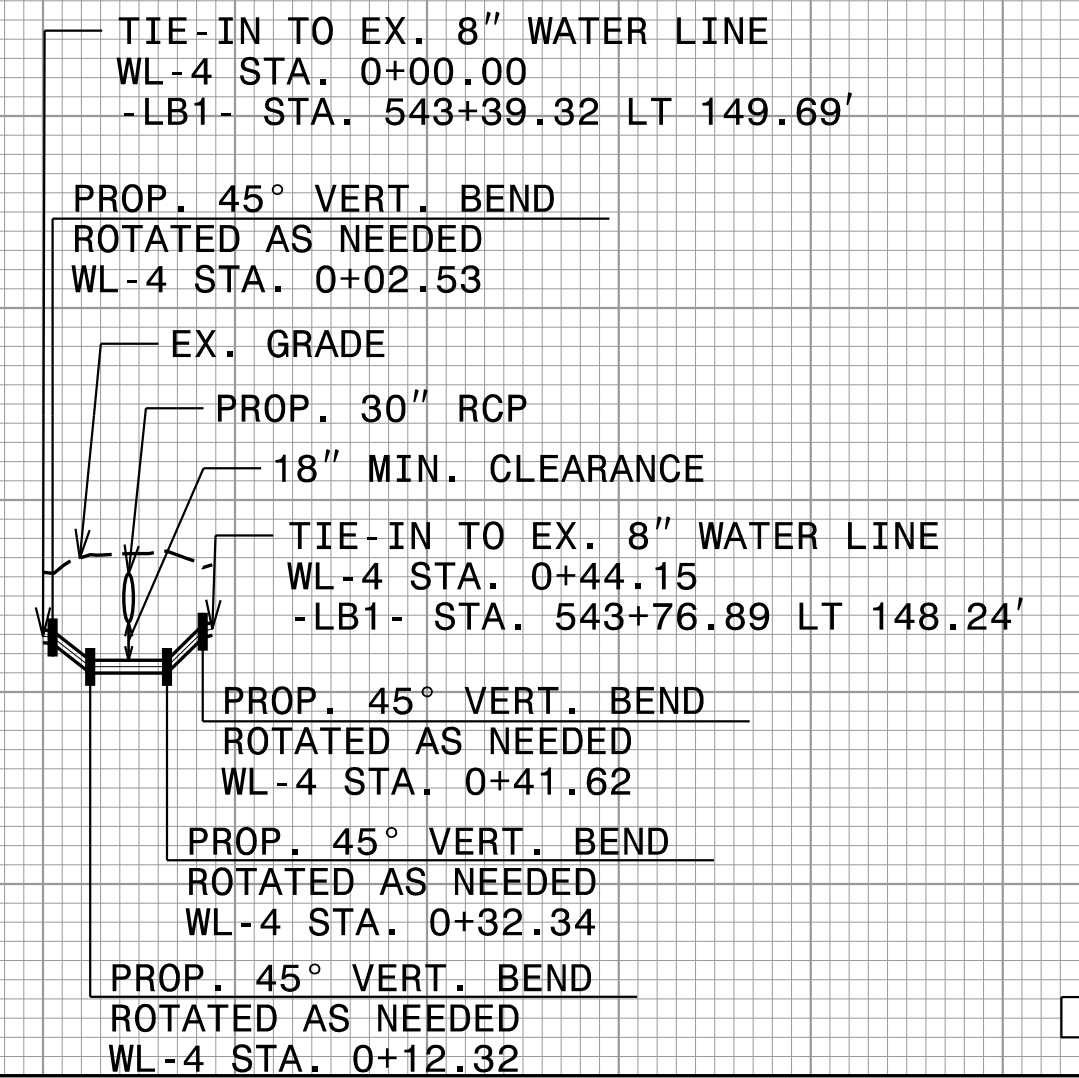

SEE SHEET UC-6 FOR WATER PLAN

0+00 0+50

PROJECT REFERENCE NO. 1-5987B	SHEET NO. UC-20
DESIGNED BY: BLP	
DRAWN BY: BLP	
CHECKED BY: DLJ	
APPROVED BY:	
REVISED:	
NORTH CAROLINA DEPARTMENT OF TRANSPORTATION	
UTILITIES ENGINEERING SEC. PHONE: (919) 707-6690 FAX: (919) 250-4151	
UTILITY CONSTRUCTION PLANS ONLY	
DOCUMENT NOT CONSIDERED FINAL UNLESS ALL SIGNATURES COMPLETED	
Prepared in the Office of:	M PO Box 700 Fuquay-Varina, NC 27526 MOTT MACDONALD www.mottmac.com/americas
UTILITY CONSTRUCTION	

Z:\16\2022\16156355\Engineering\UC\Proj\15987b_utl_UC20.dgn