


5/14/99


PROP. 8" WATER LINE WL-5 ROBESON COUNTY

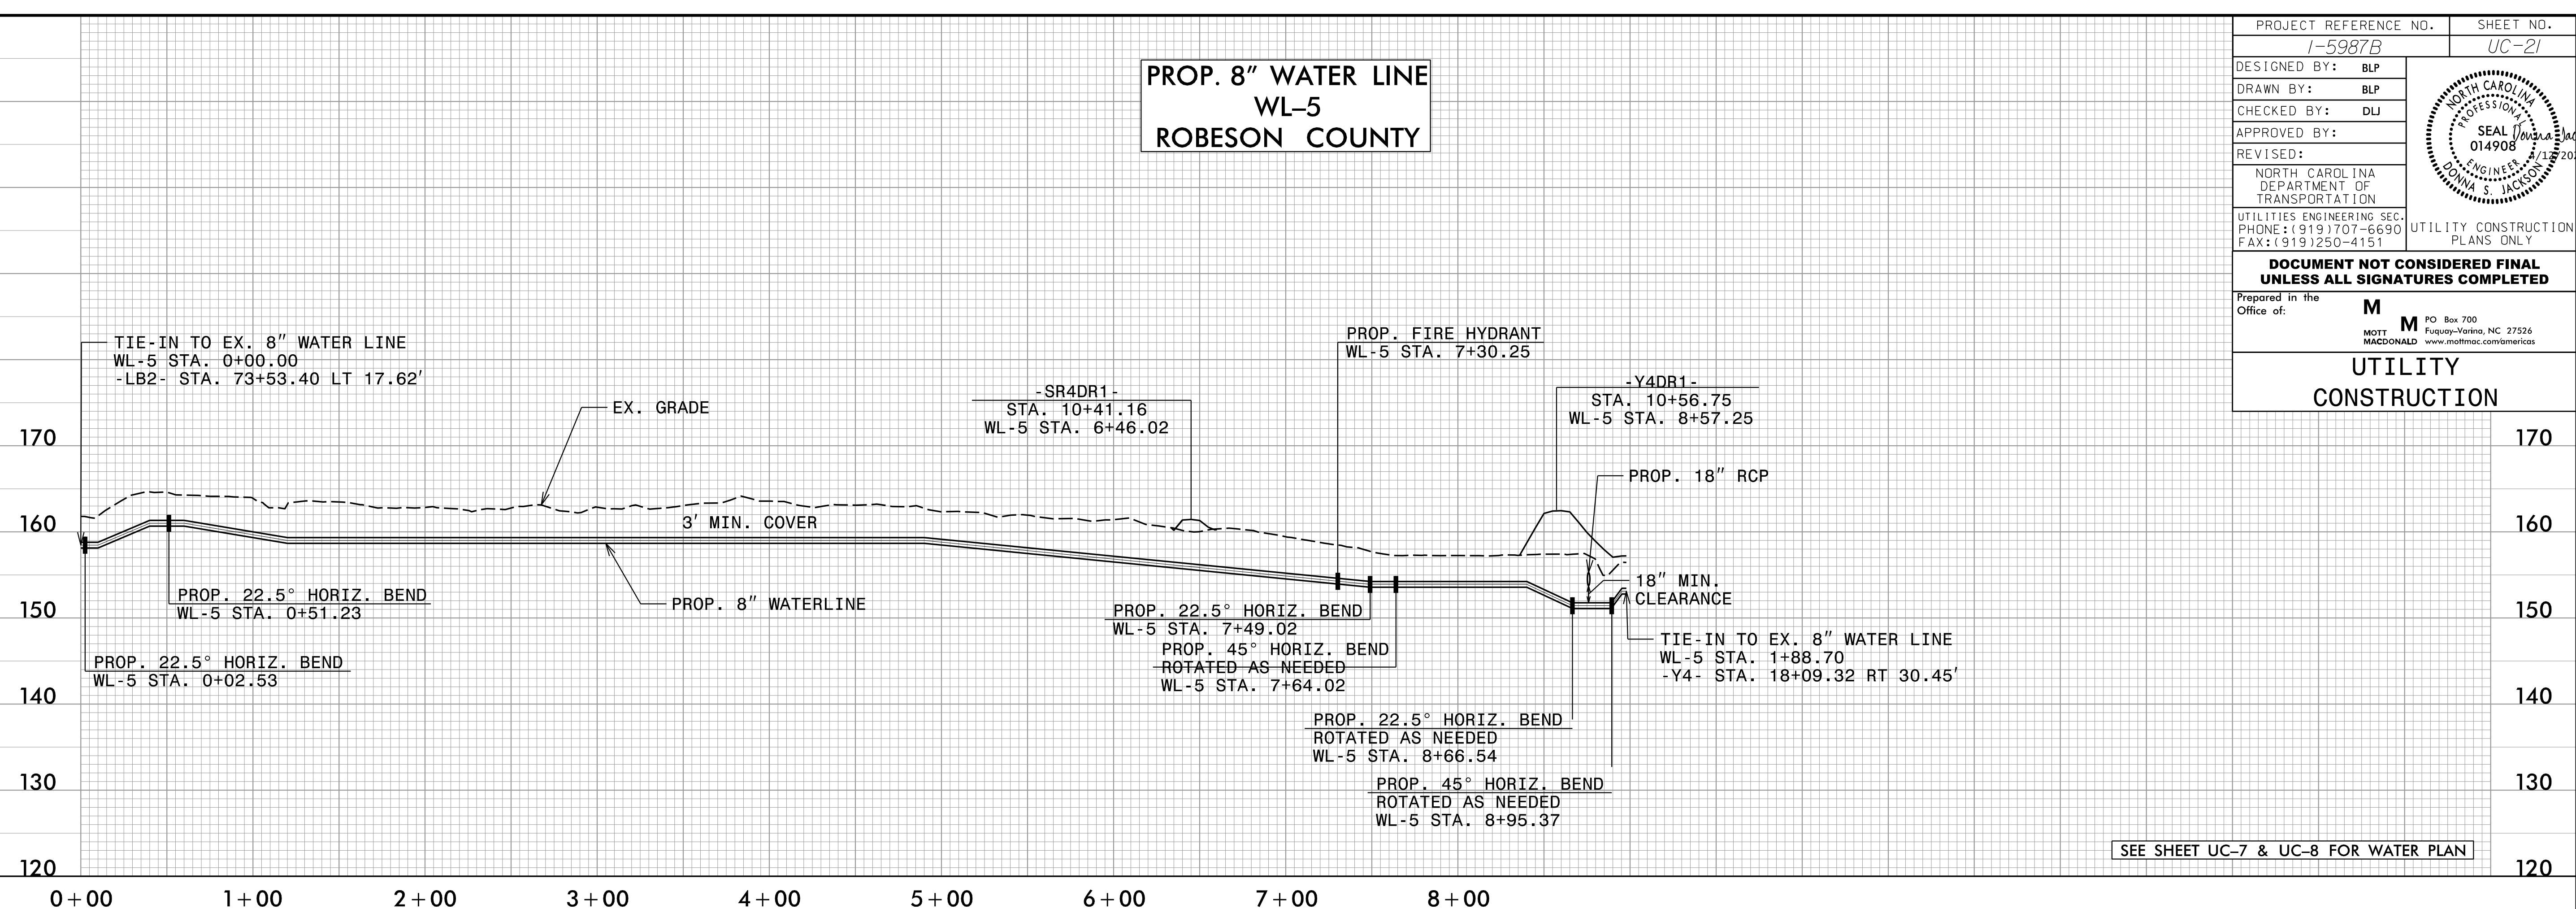


PROJECT REFERENCE NO. 1-5987B	SHEET NO. UC-21
DESIGNED BY: BLP	
DRAWN BY: BLP	
CHECKED BY: DLJ	
APPROVED BY: [Signature]	
REVISER:	
NORTH CAROLINA DEPARTMENT OF TRANSPORTATION	
UTILITIES ENGINEERING SEC. PHONE: (919) 707-6690 FAX: (919) 250-4151	
UTILITY CONSTRUCTION PLANS ONLY	
DOCUMENT NOT CONSIDERED FINAL UNLESS ALL SIGNATURES COMPLETED	
Prepared in the Office of:	M PO Box 700 MOTT MACDONALD Fuquay-Varina, NC 27526 www.mottmac.com/americas
UTILITY CONSTRUCTION	

CONTRACTOR TO BACKFILL OVER WATER LINE PRIOR TO TESTING AND PLACING INTO SERVICE. MINIMUM 30" OF COVER FROM WL-6 STA 0+64.00 TO 1+06.50.

PROP. 8" WATER LINE WL-6 TOWN OF ST. PAULS

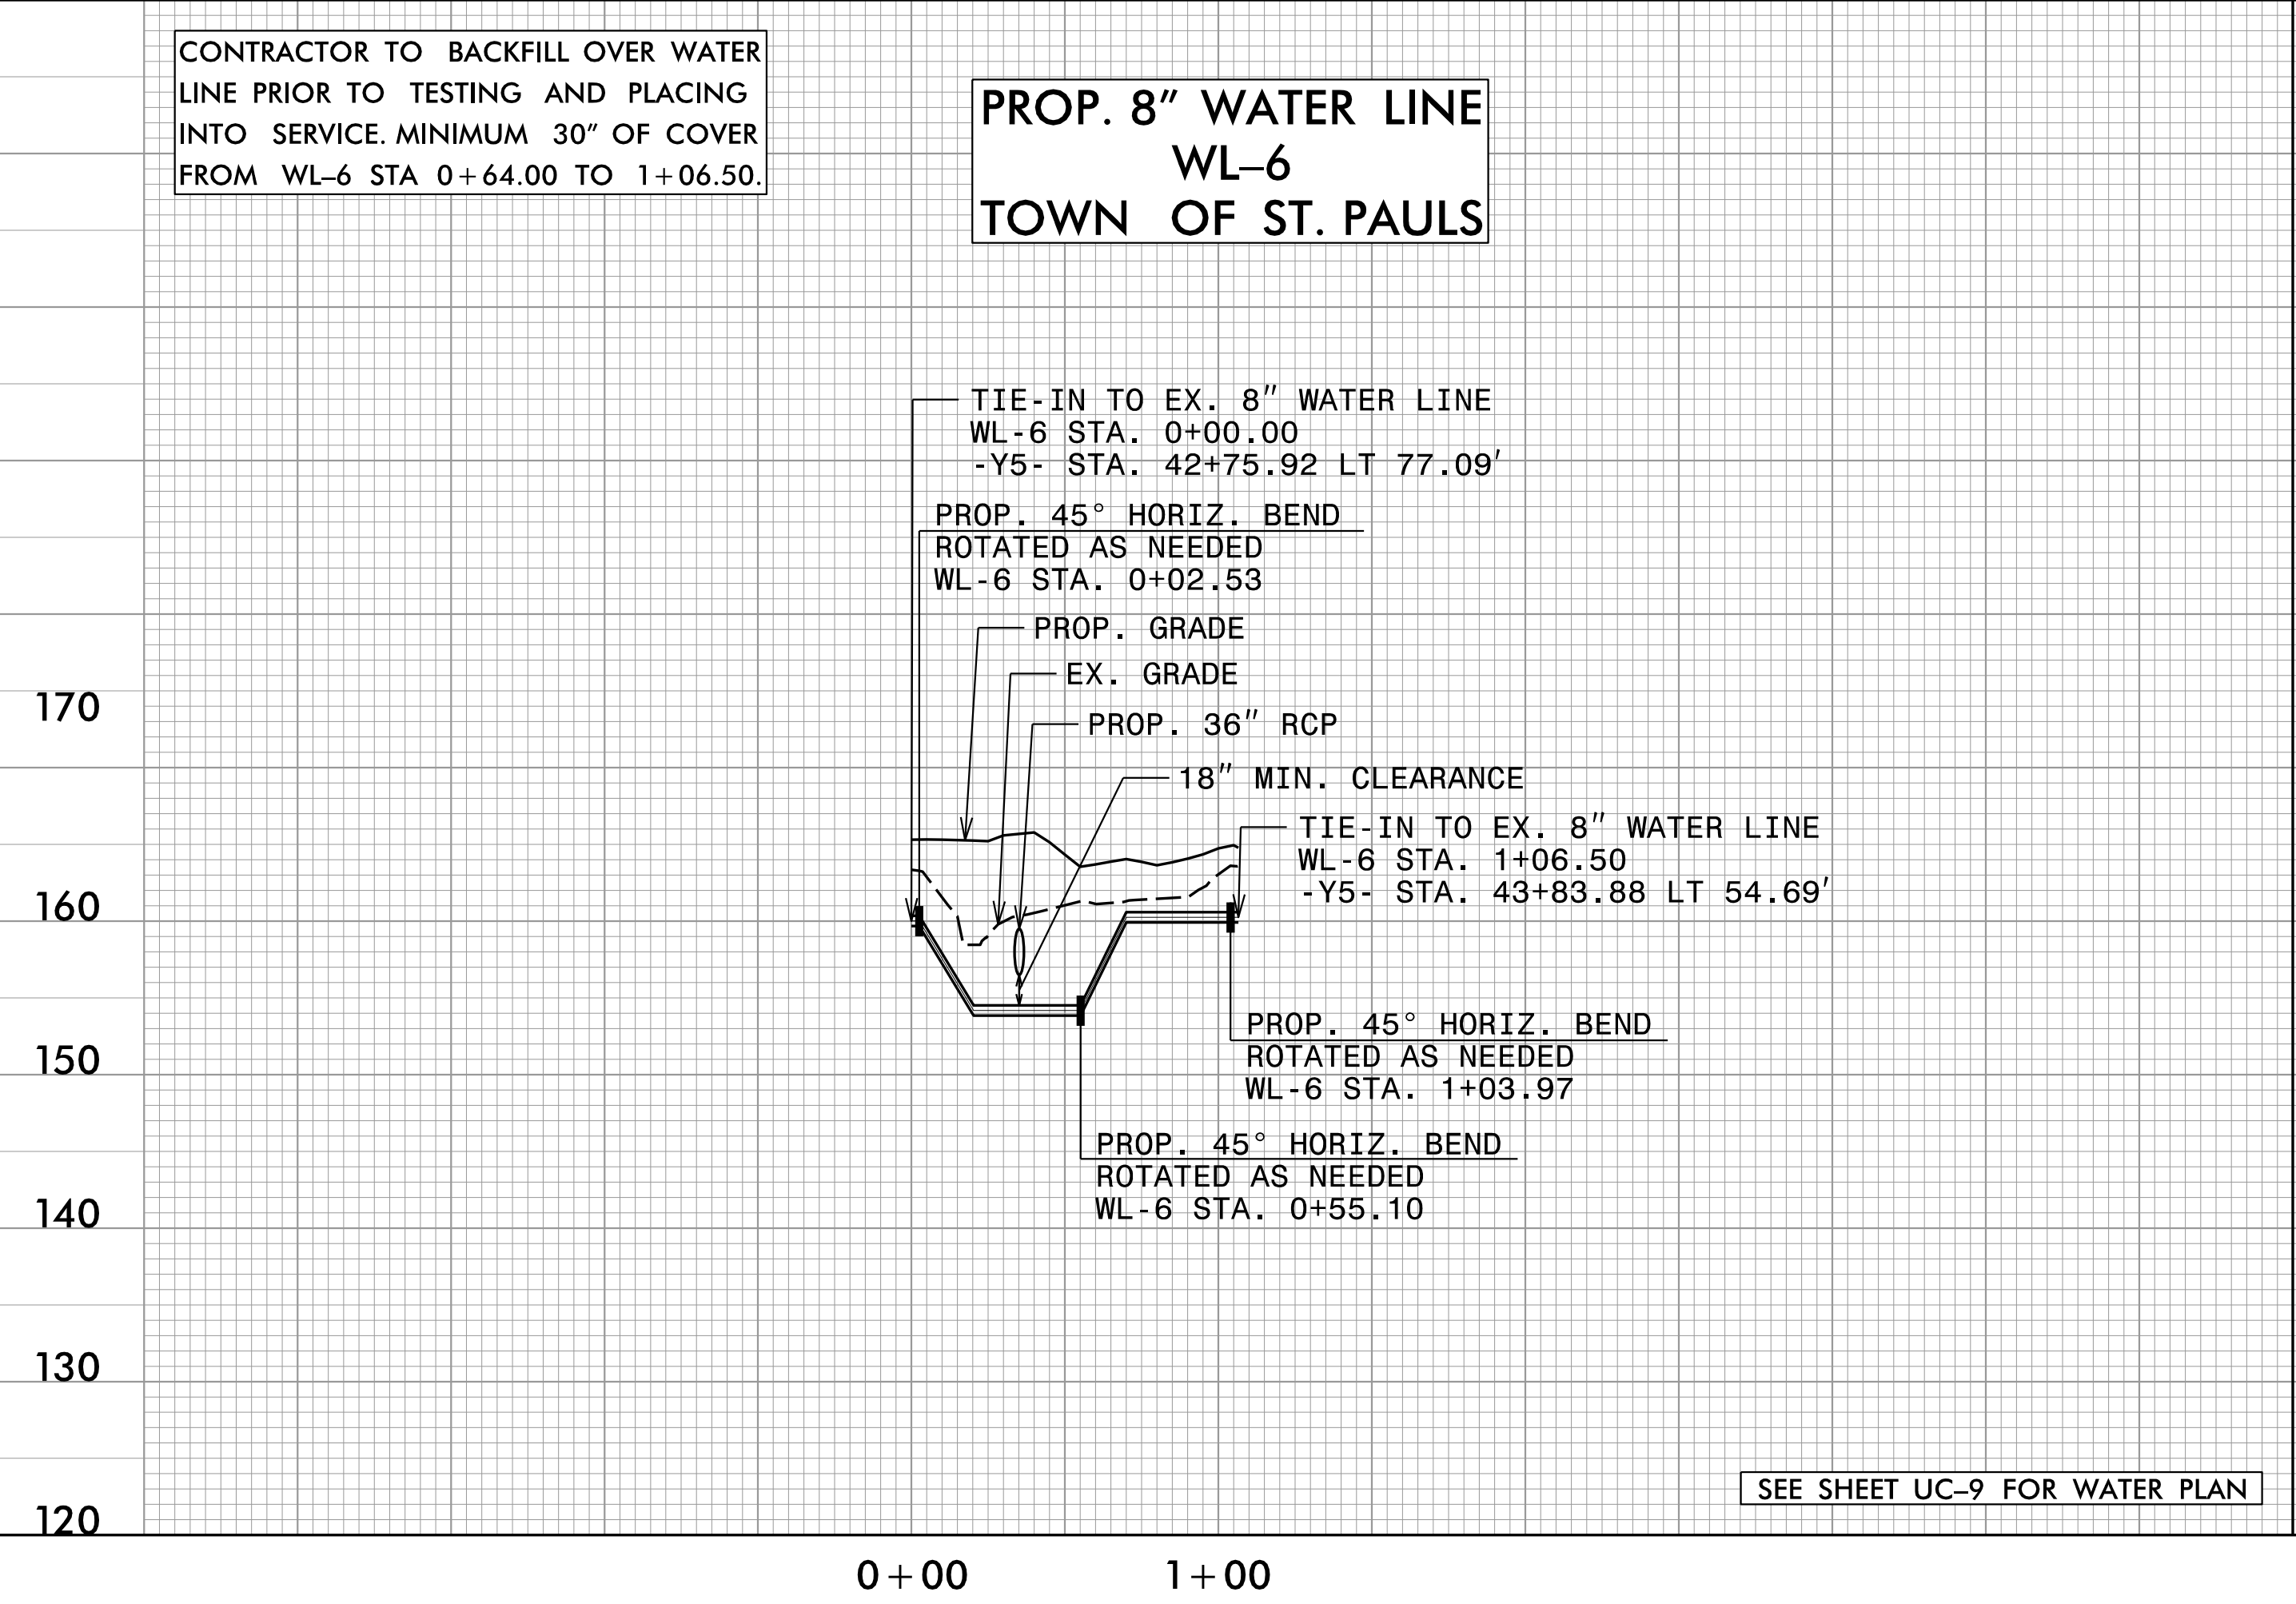

PROP. 8" WATER LINE WL-7 TOWN OF ST. PAULS

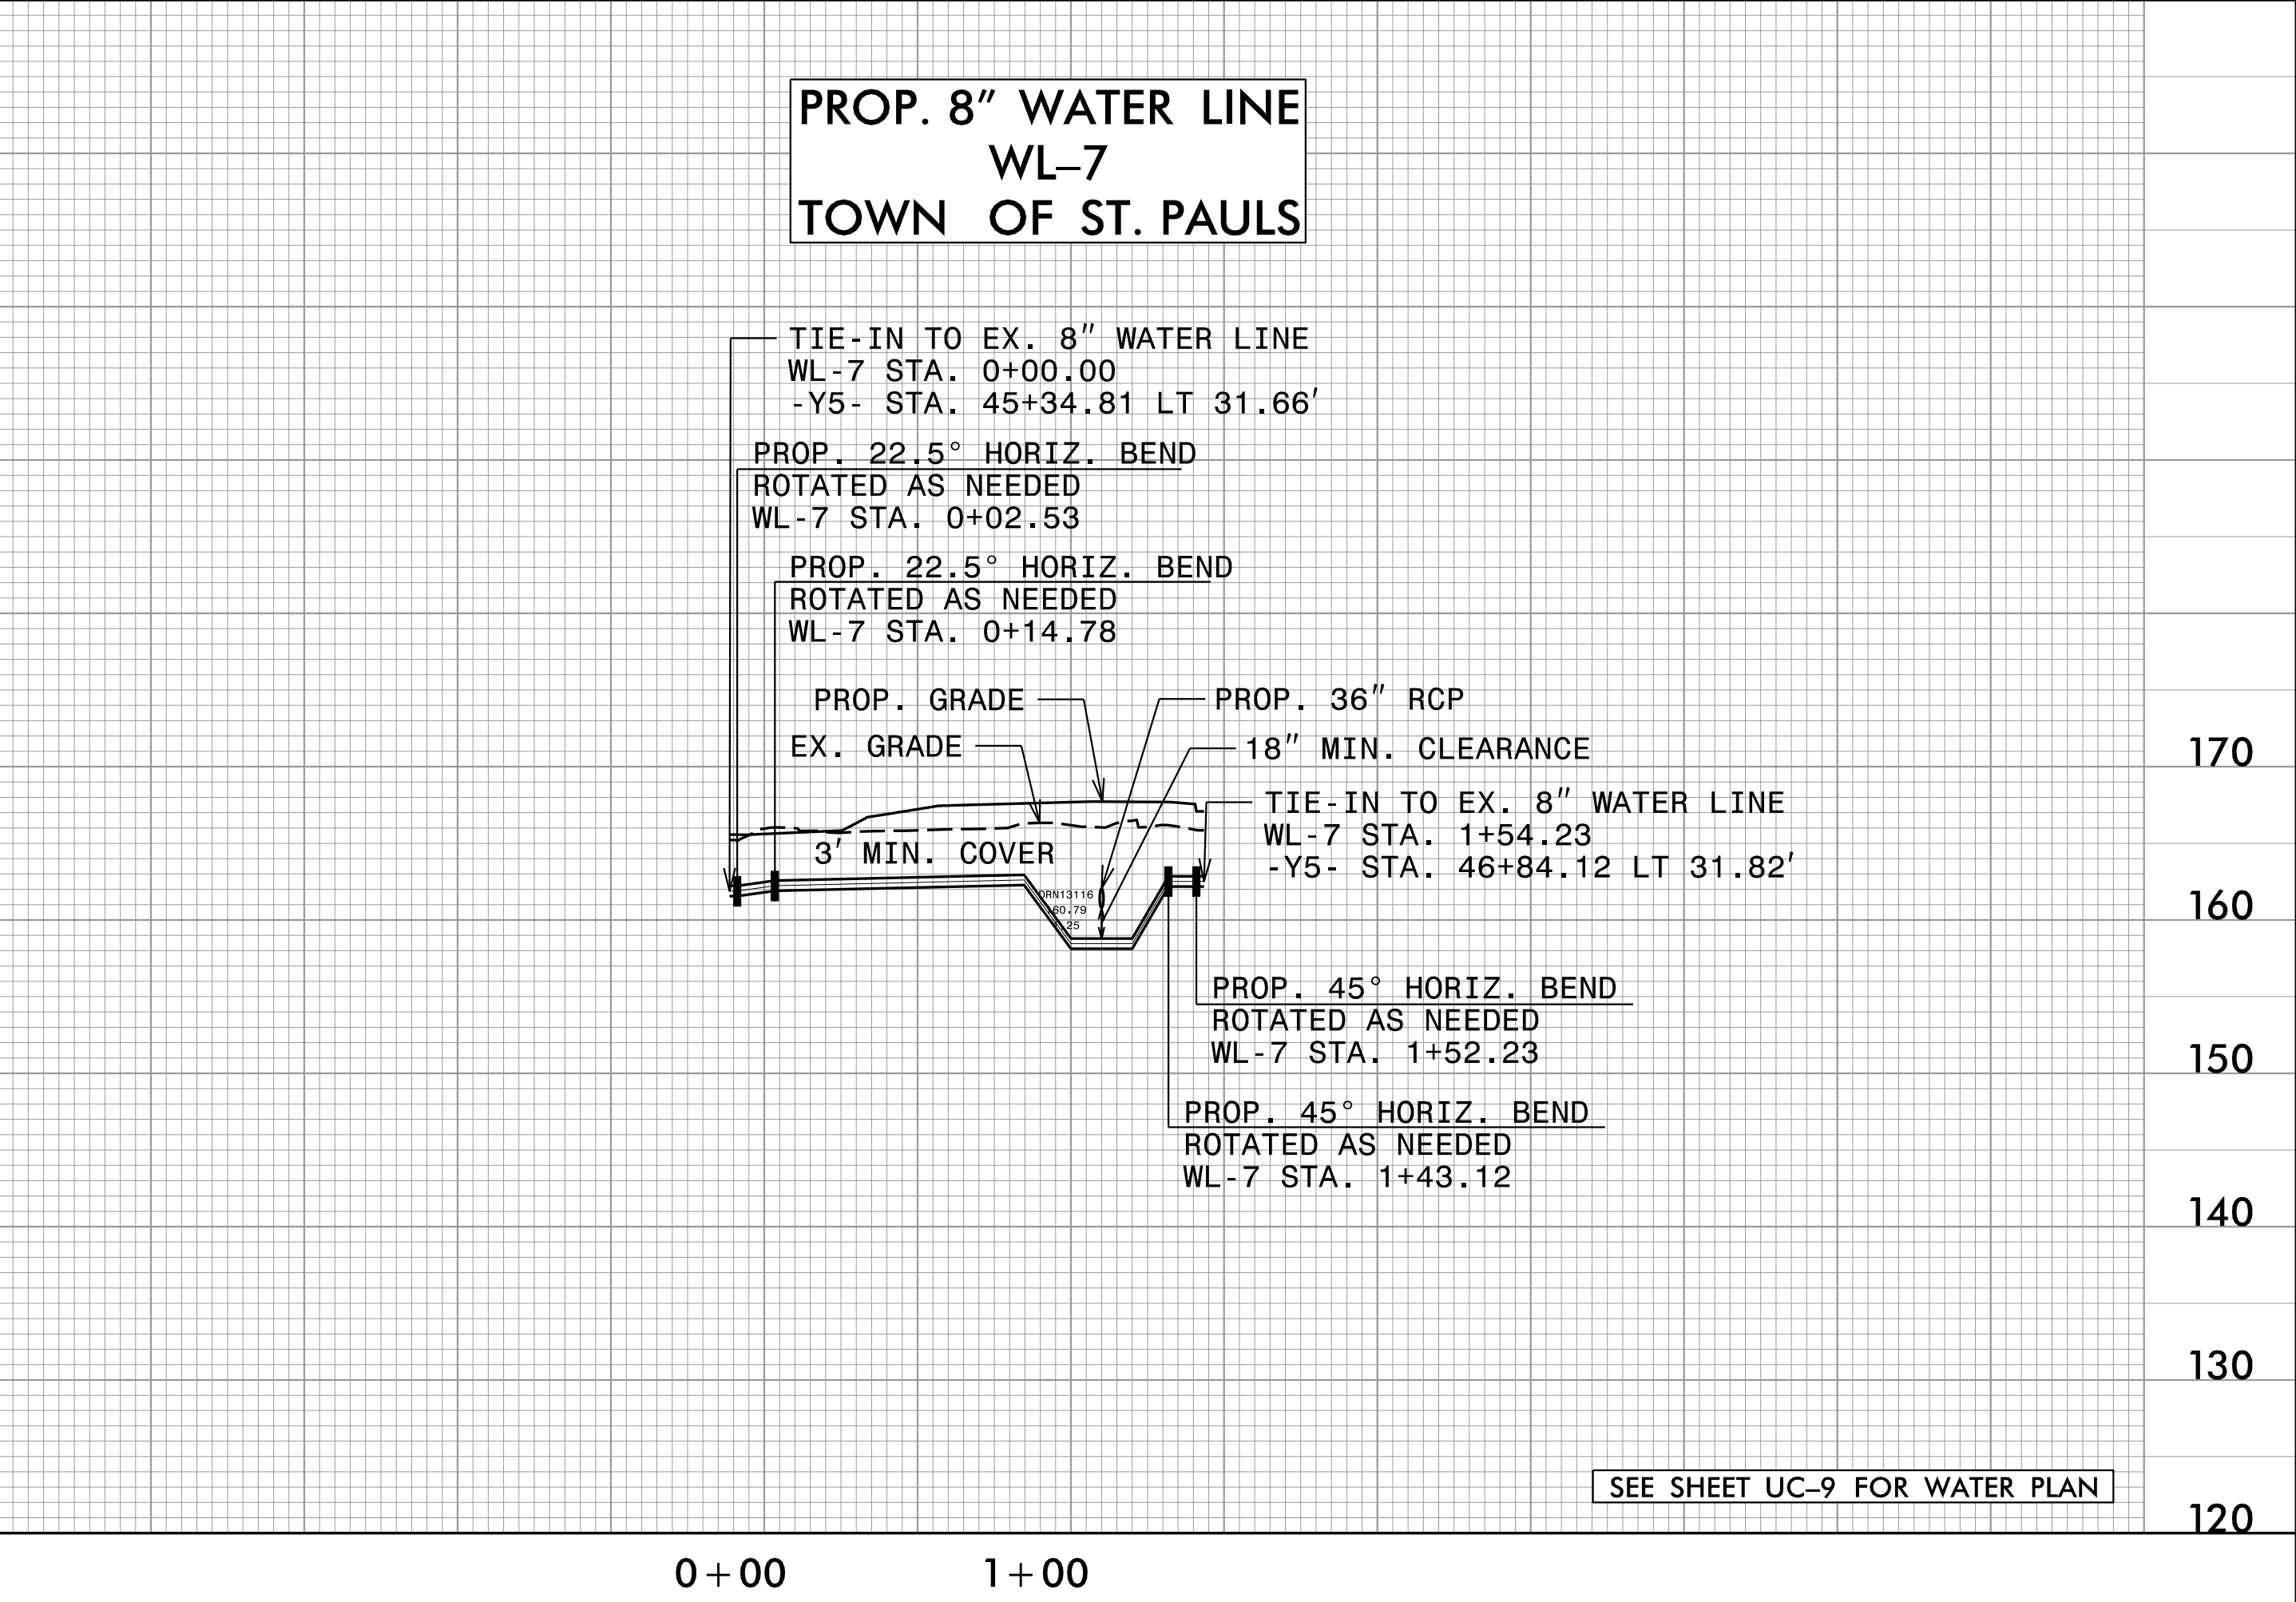

3/16/2022
R:\1516355\Engineering\UC\Proj\15987b_wtl_UC21.dgn
PH156635