
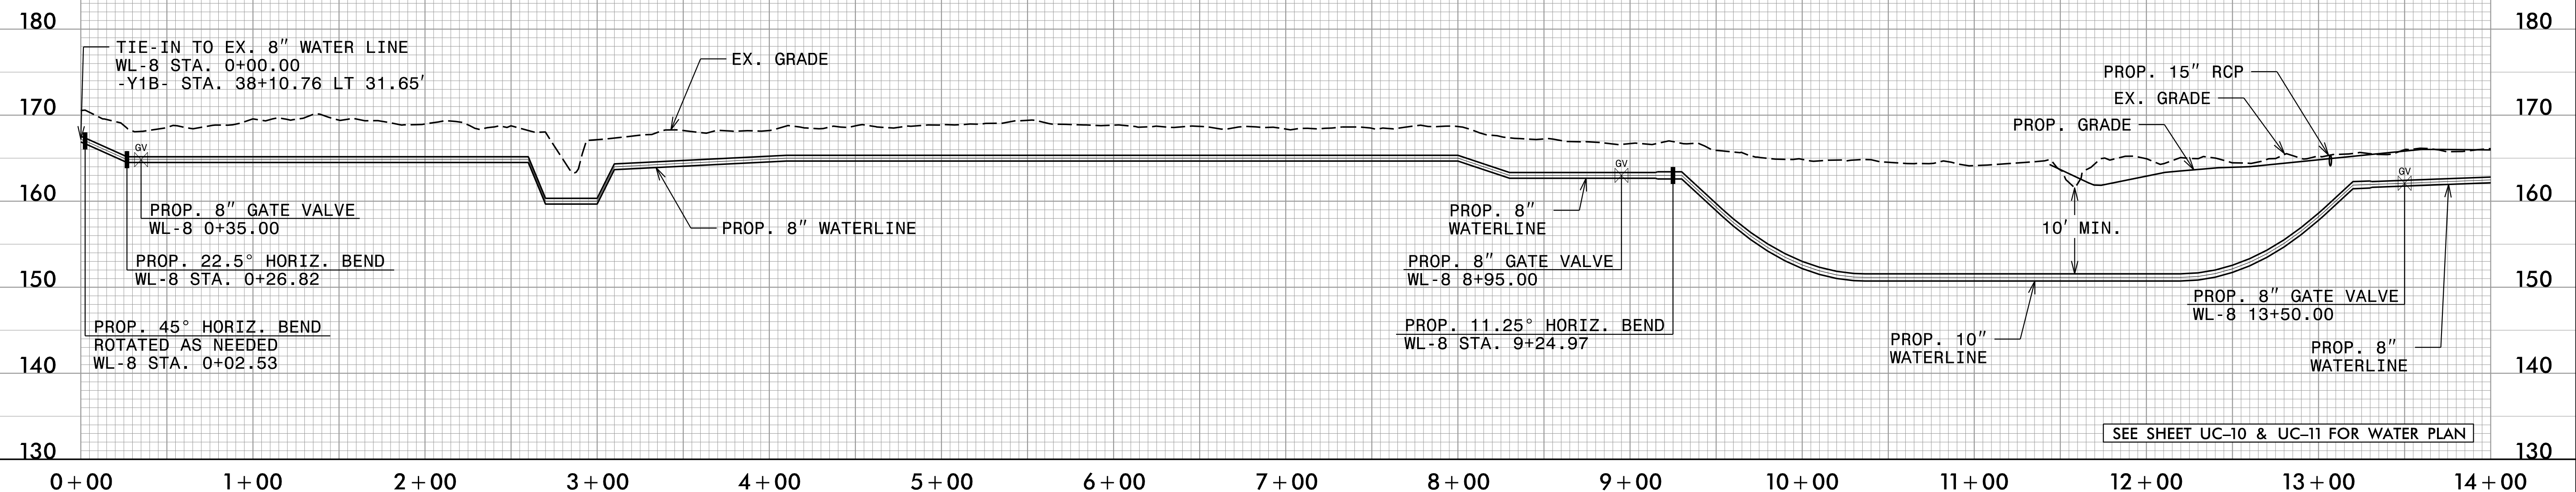


5/14/2022


PROP. 8" WATER LINE WL-8 ROBESON COUNTY

PROJECT REFERENCE NO.	SHEET NO.
I-5987B	UC-22
DESIGNED BY: BLP	SEAL DONNA S. JACKSON 1/17/2022
DRAWN BY: BLP	
CHECKED BY: DLJ	
APPROVED BY:	
REVISED:	
NORTH CAROLINA DEPARTMENT OF TRANSPORTATION	
UTILITY ENGINEERING SEC. PHONE: (919) 707-6690 FAX: (919) 250-4151	
UTILITY CONSTRUCTION PLANS ONLY	
DOCUMENT NOT CONSIDERED FINAL UNLESS ALL SIGNATURES COMPLETED	
Prepared in the Office of: MOTT MACDONALD PO Box 700 Fuquay-Varina, NC 27526 www.mottmac.com/america	
UTILITY CONSTRUCTION	

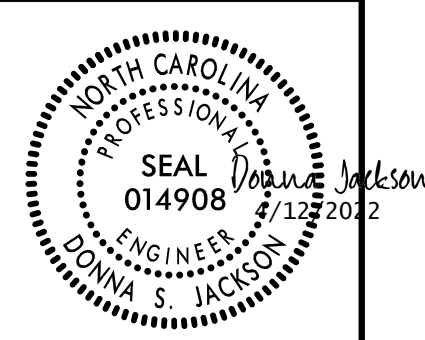

CONTRACTOR TO BACKFILL OVER WATER LINE PRIOR TO TESTING AND PLACING INTO SERVICE WITH MINIMUM 36" OF COVER.

PROP. 8" WATER LINE WL-8 ROBESON COUNTY

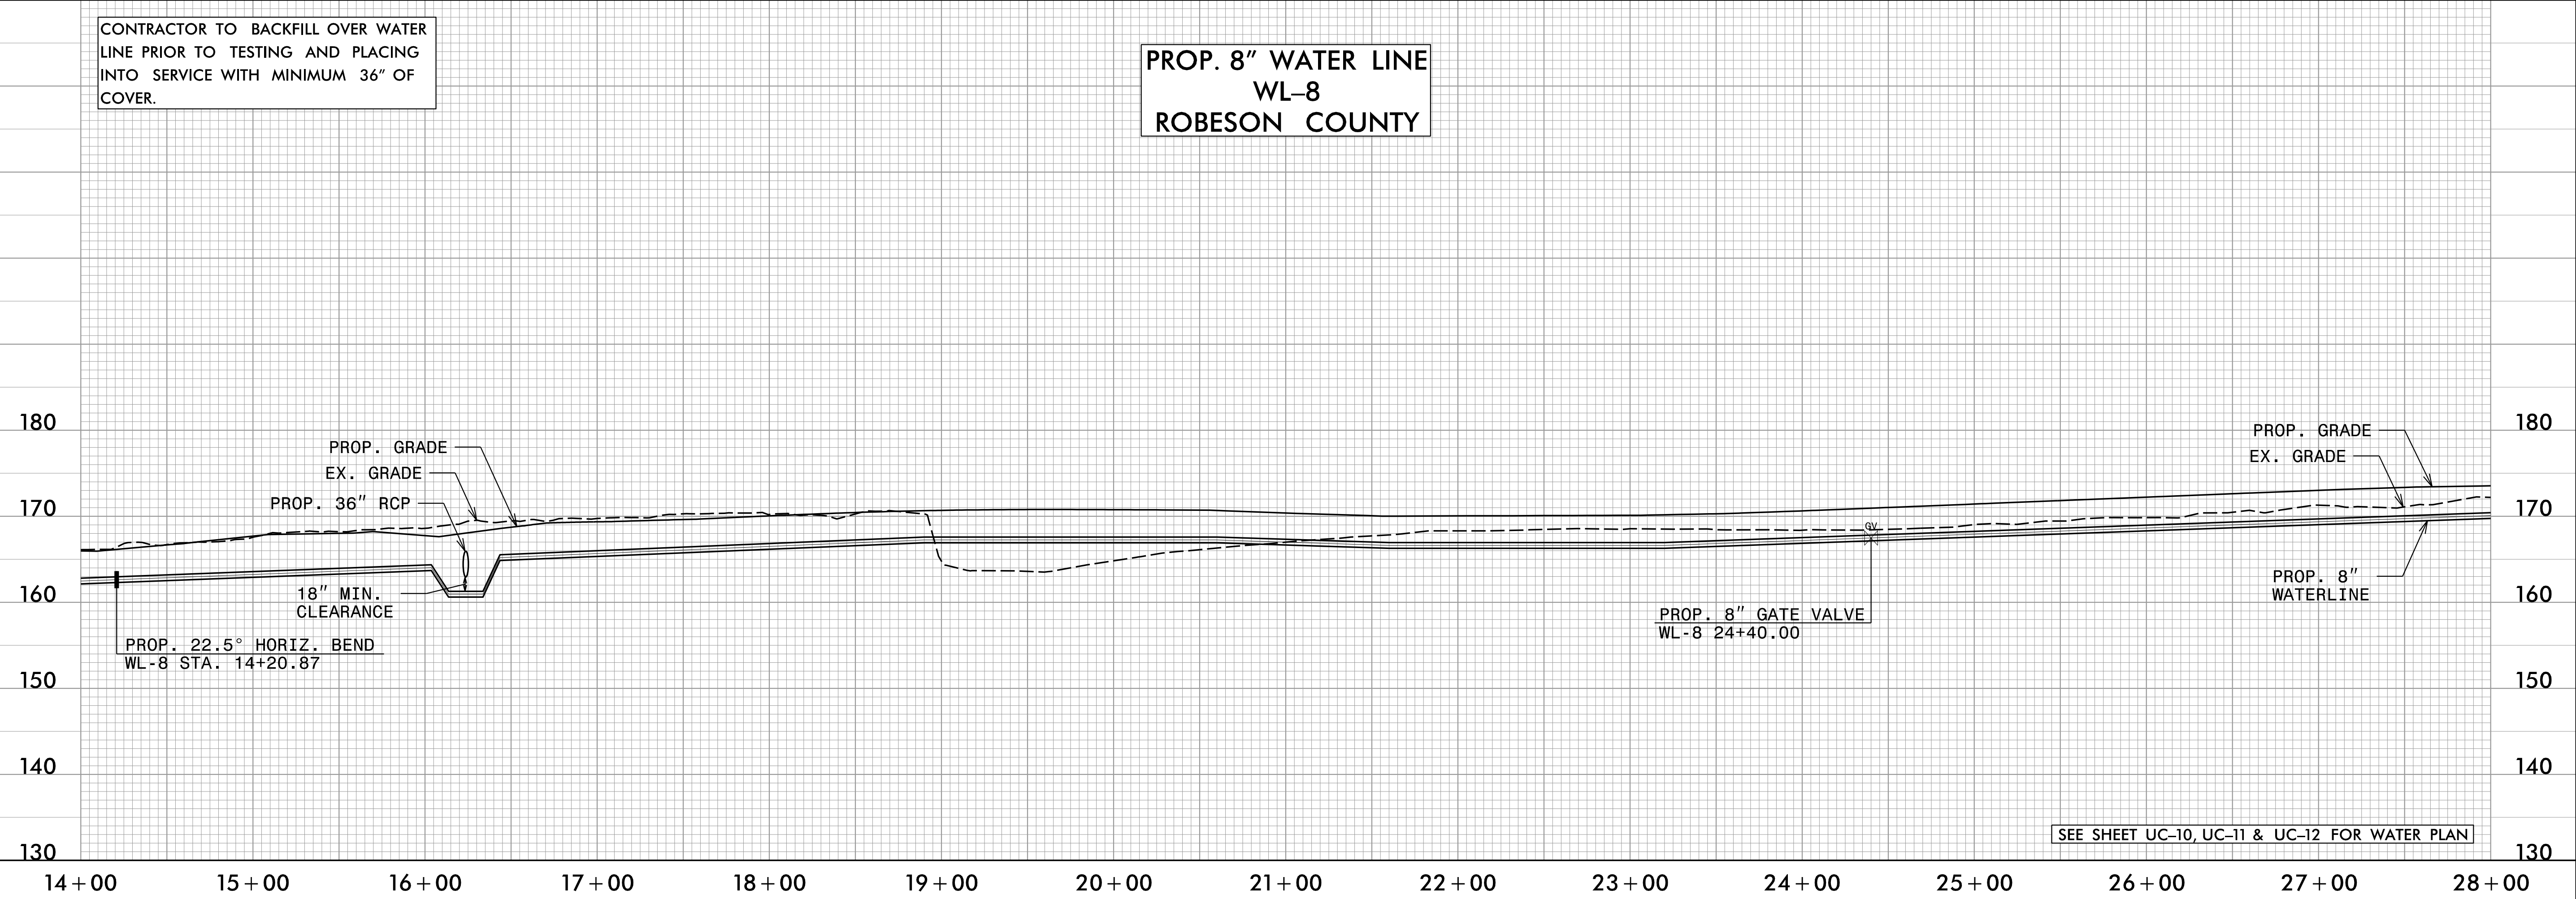

3/16/2022
P:\16145\16145\Engineering\UC\Proj\15987b-utl_UC22.dgn