


5/14/99

CONTRACTOR TO BACKFILL OVER WATER LINE PRIOR TO TESTING AND PLACING INTO SERVICE WITH MINIMUM 36" OF COVER.


PROP. 8" WATER LINE WL-8 ROBESON COUNTY

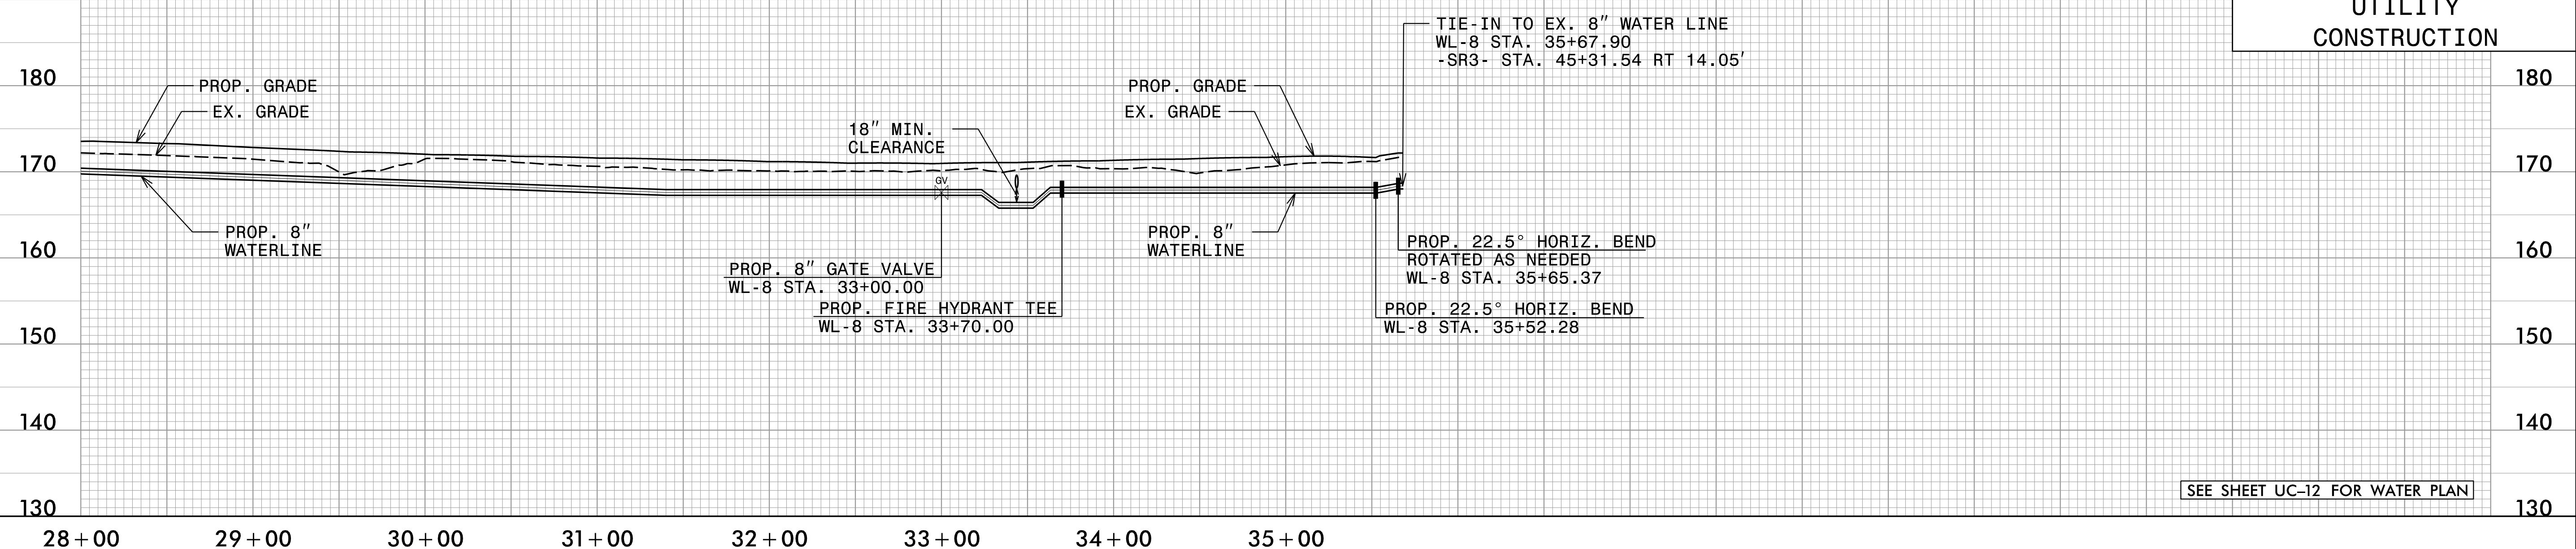

SEE SHEET UC-12 FOR WATER PLAN


PROJECT REFERENCE NO. 1-5987B	SHEET NO. UC-23
DESIGNED BY: BLP	
DRAWN BY: BLP	
CHECKED BY: DLJ	
APPROVED BY:	
REVISER:	
NORTH CAROLINA DEPARTMENT OF TRANSPORTATION	
UTILITIES ENGINEERING SEC. PHONE: (919) 707-6690 FAX: (919) 250-4151	
UTILITY CONSTRUCTION PLANS ONLY	
DOCUMENT NOT CONSIDERED FINAL UNLESS ALL SIGNATURES COMPLETED	
Prepared in the Office of: M MOTT MACDONALD	
PO Box 700 Fuquay-Varina, NC 27526 www.mottmac.com/americas	
UTILITY CONSTRUCTION	

PROP. 8" WATER LINE WL-9 ROBESON COUNTY

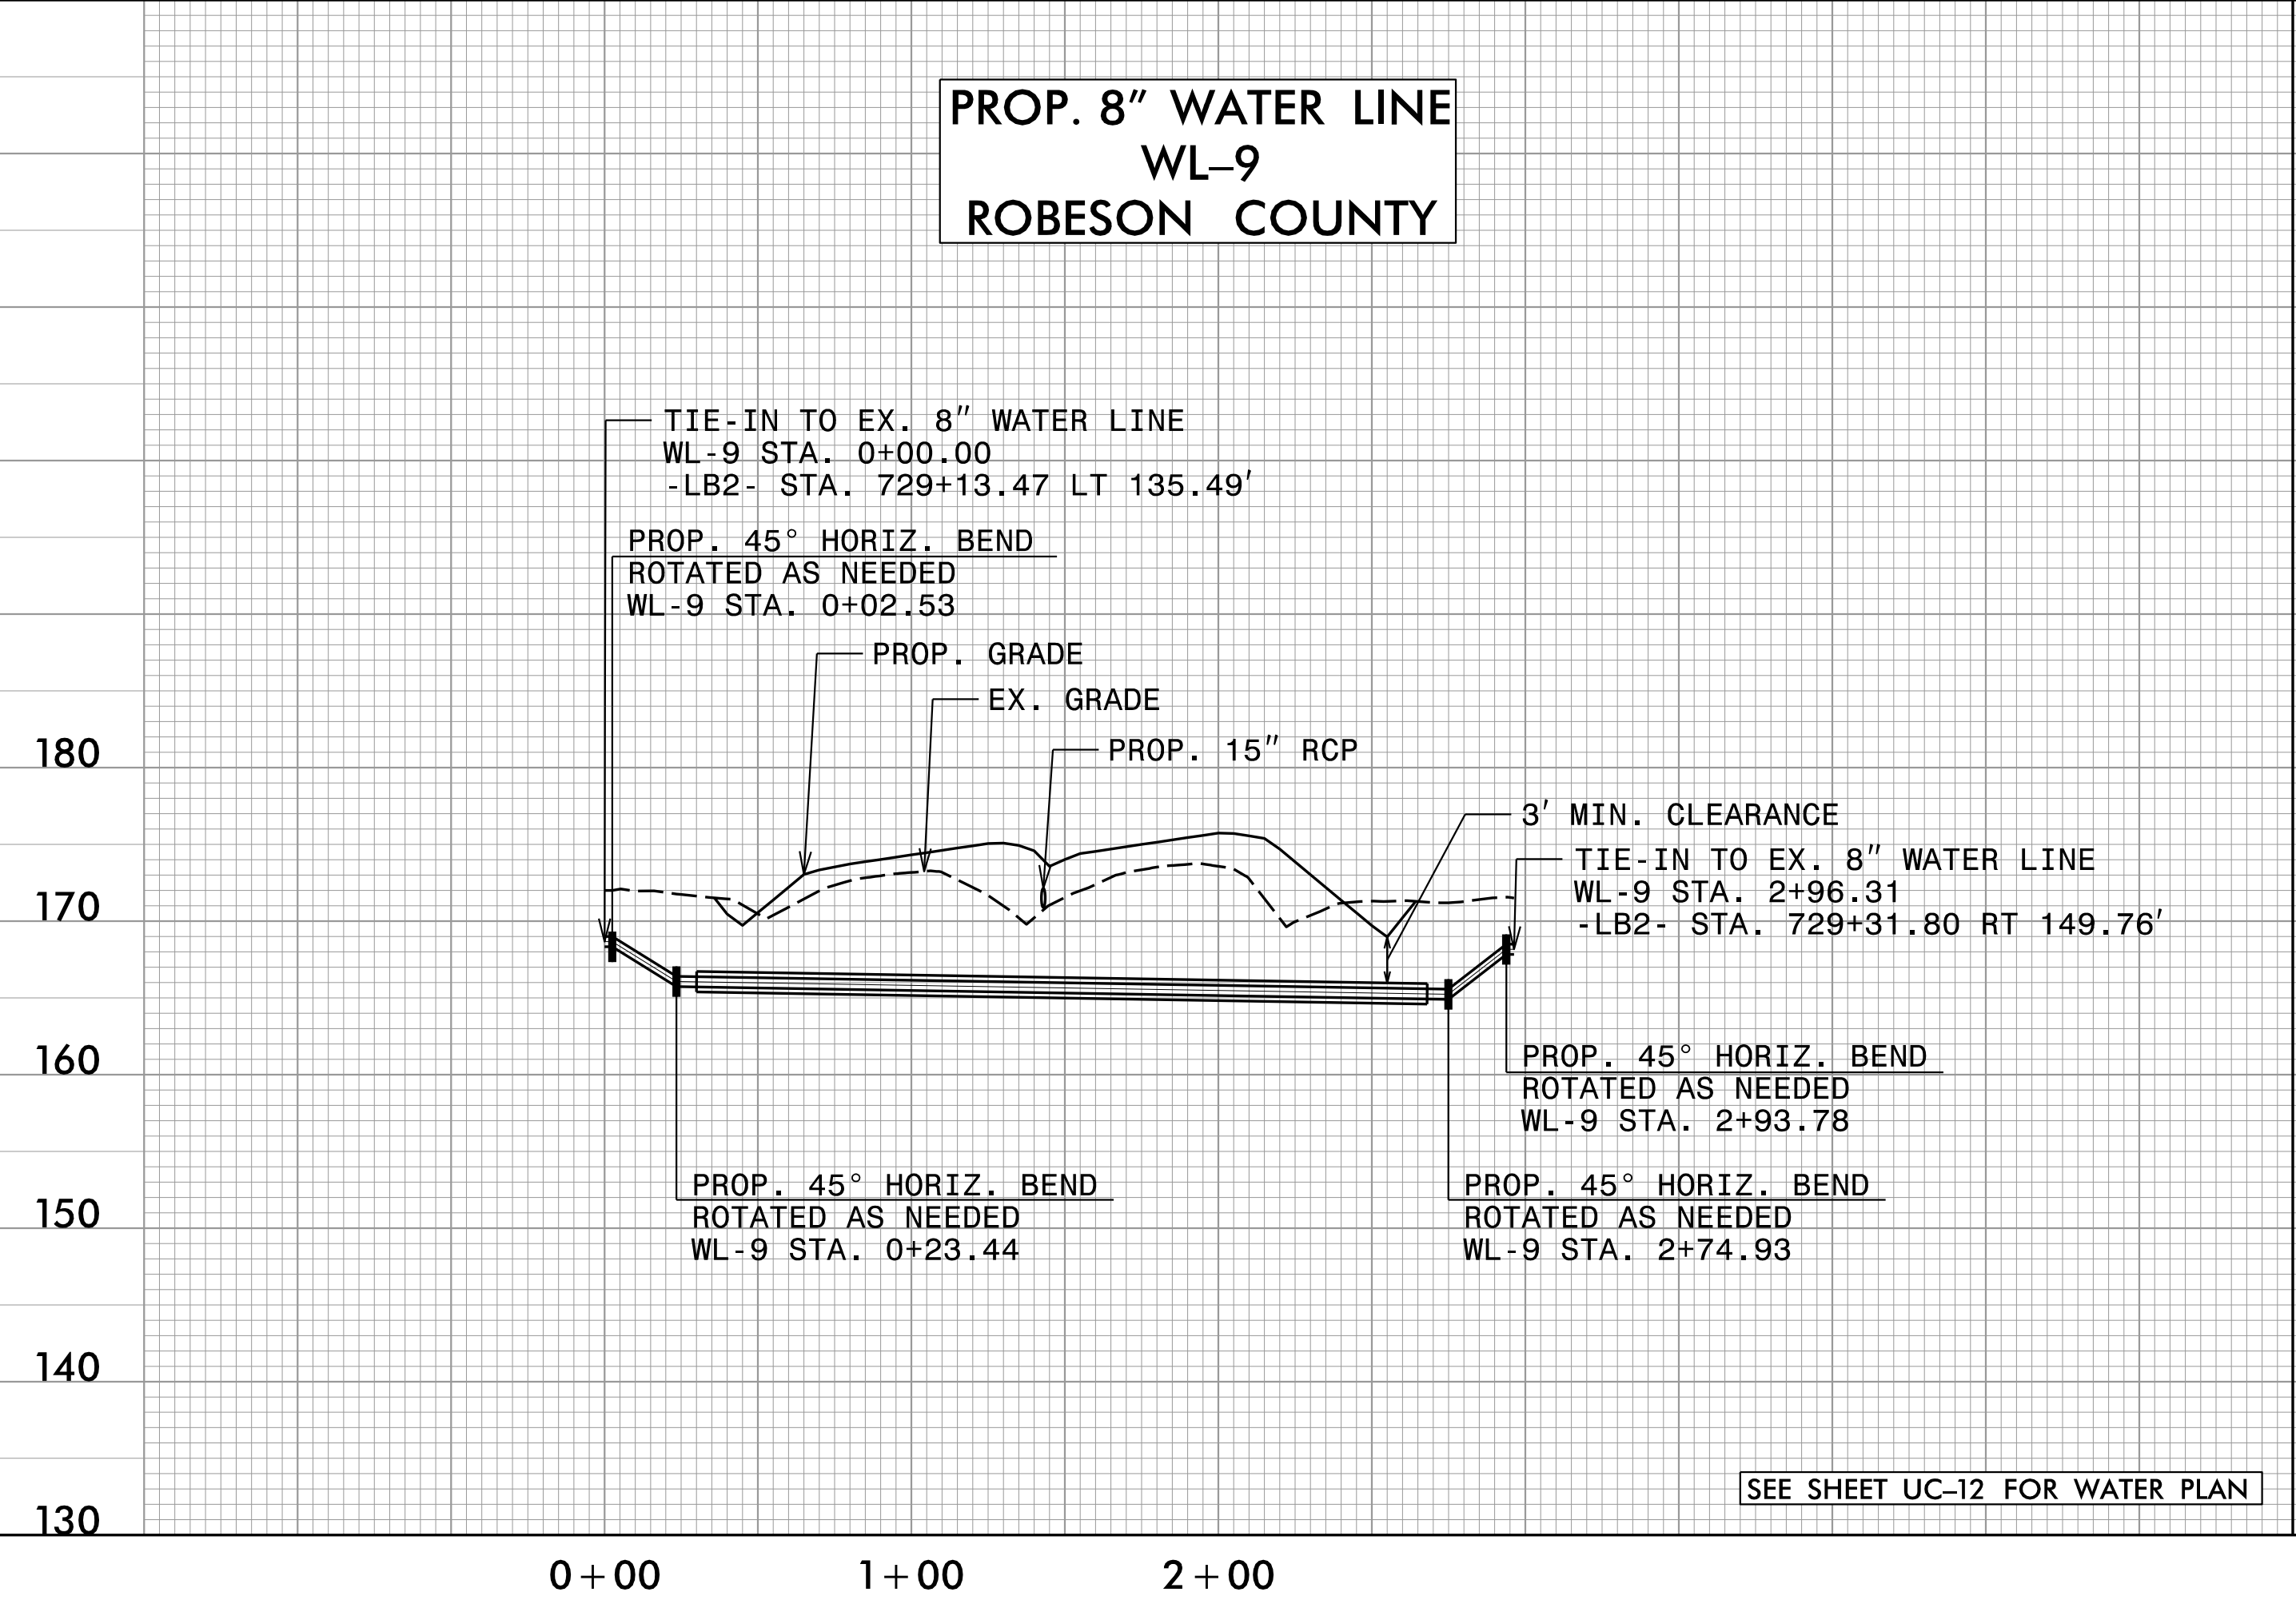

SEE SHEET UC-12 FOR WATER PLAN

PROP. 8" WATER LINE WL-10 ROBESON COUNTY

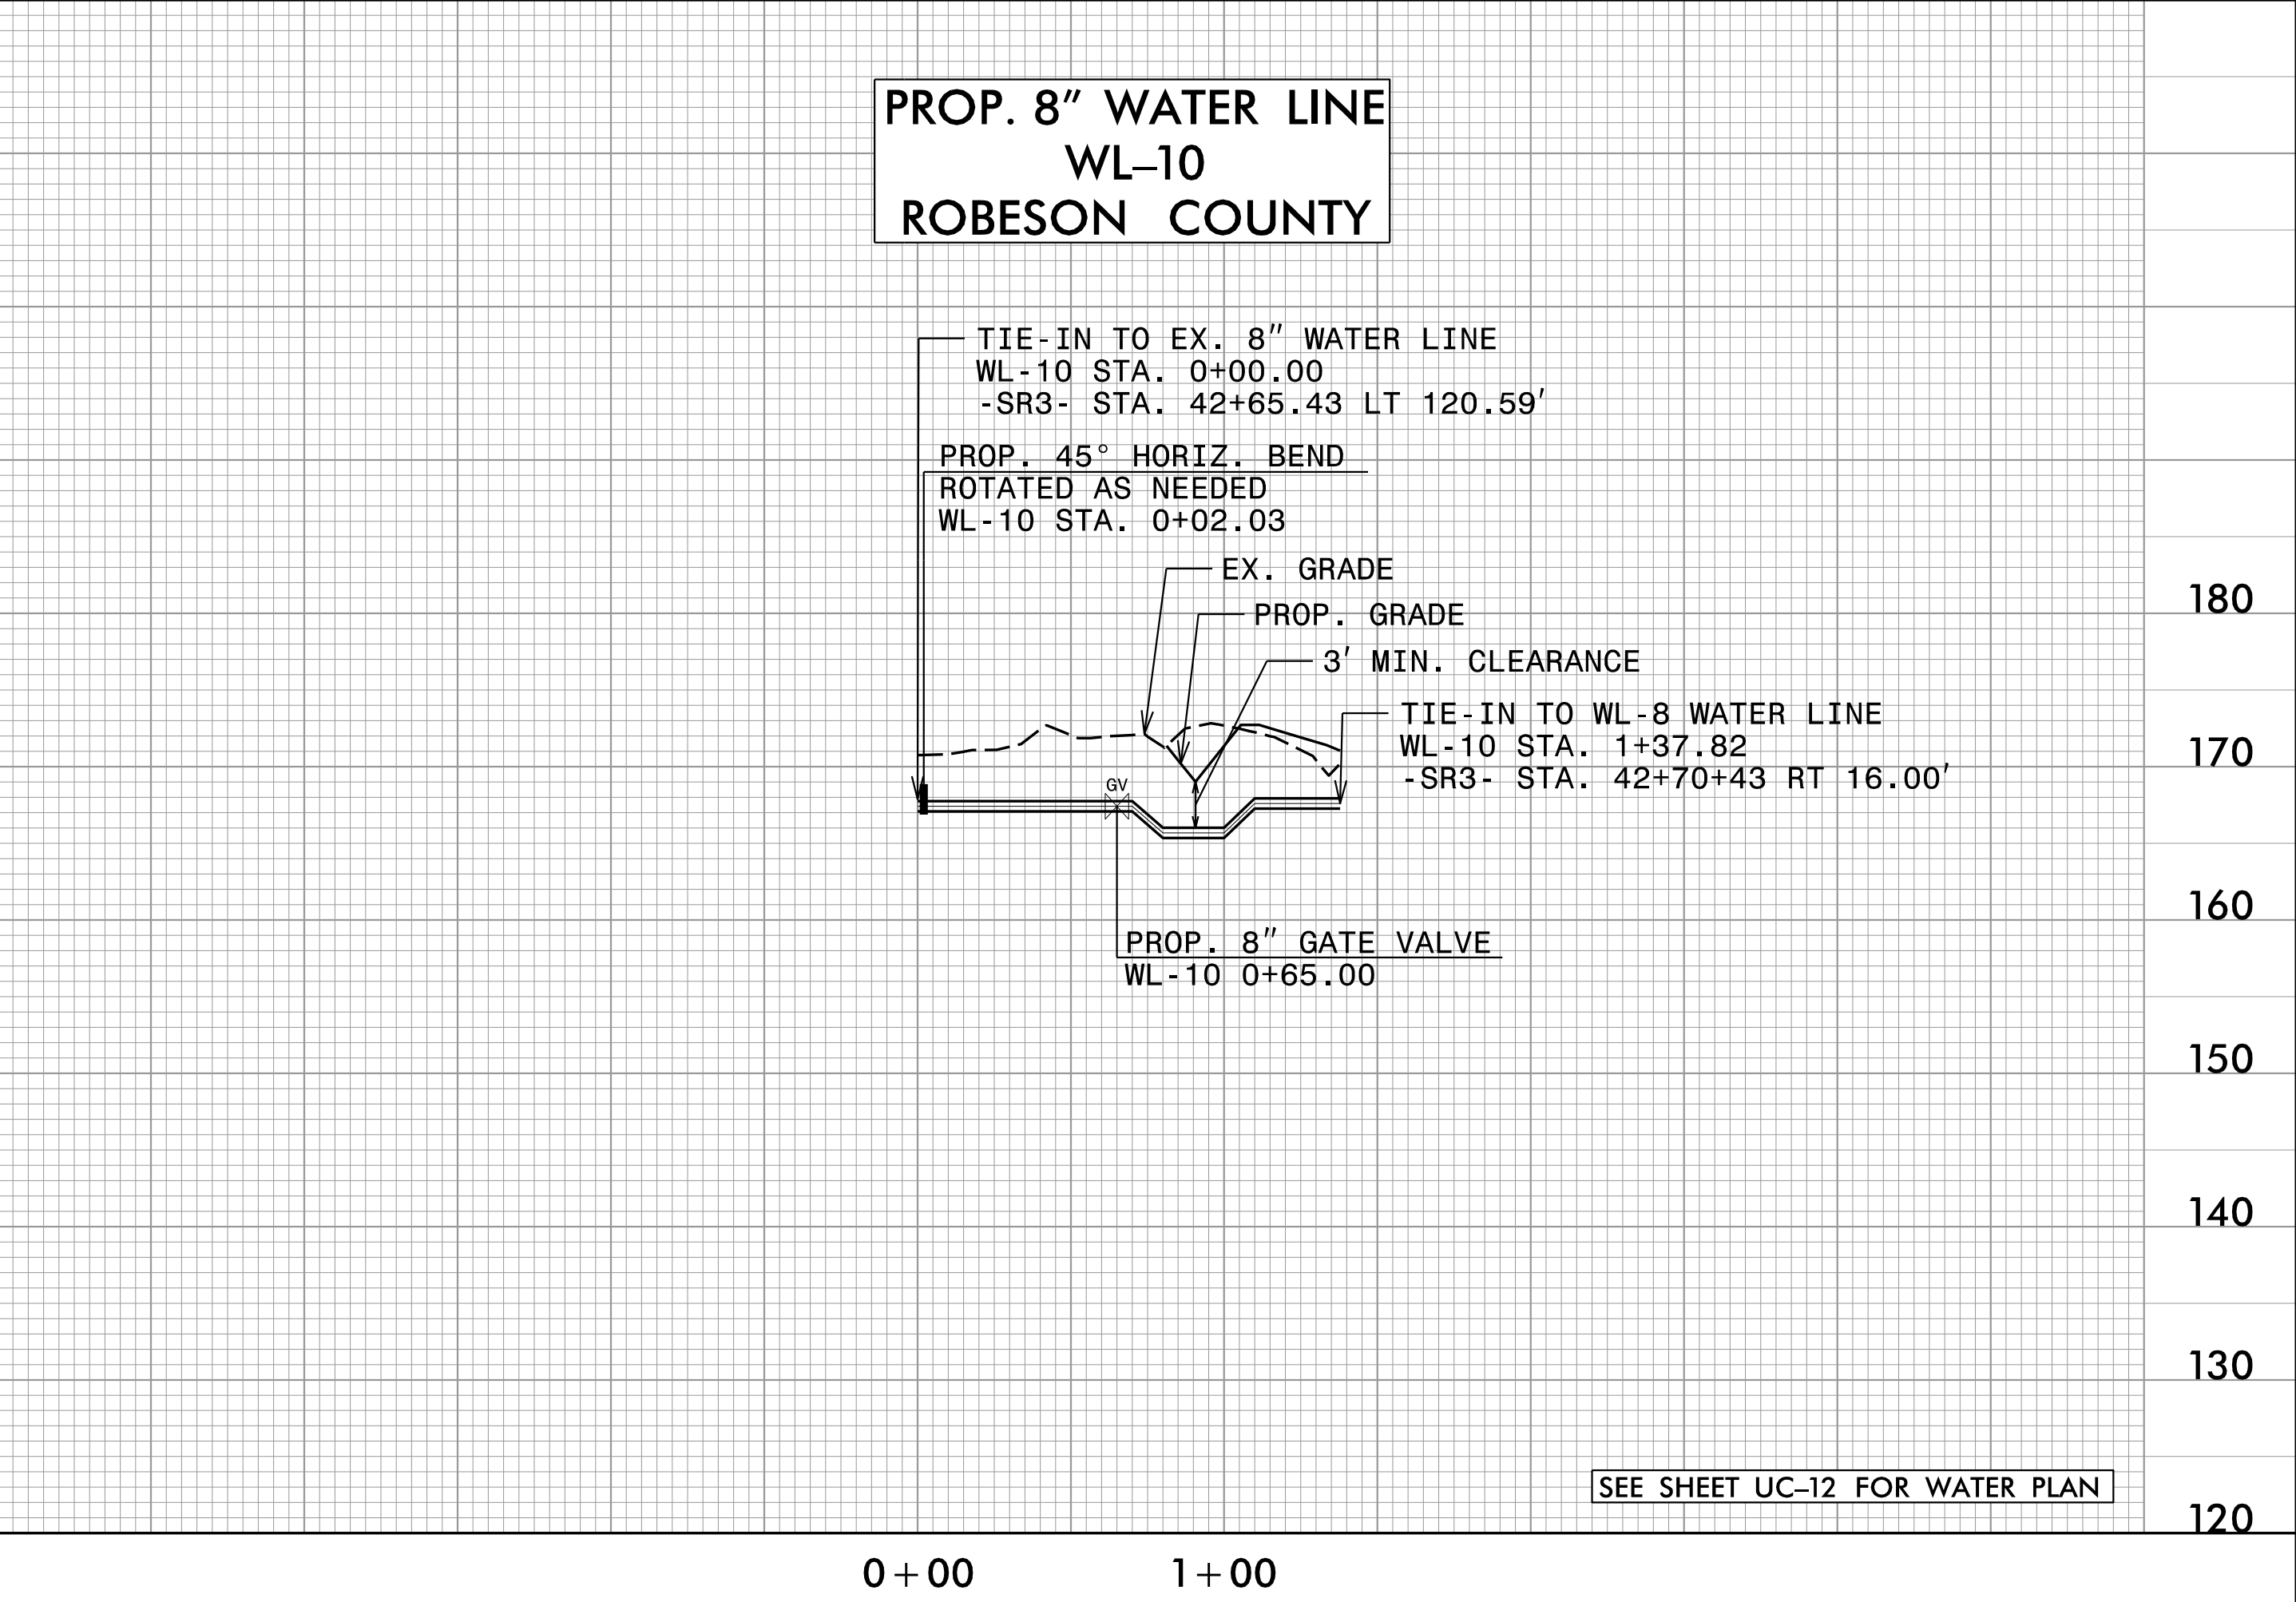

SEE SHEET UC-12 FOR WATER PLAN

3/16/2022
P:\15987B\UC-23.dgn
PH: 6665