


STATE OF NORTH CAROLINA  
DIVISION OF HIGHWAYS

# UTILITIES BY OTHERS ROBESON COUNTY



LOCATION: I-95 IMPROVEMENTS FROM  
NORTH OF SR 1758 (McDUFFIE CROSSING RD.)  
TO NORTH OF SR 1723 (PARKTON TOBEMORY RD.)  
TYPE OF WORK: UTILITY BY OTHERS RELOCATION

T.I.P. NO.	SHEET NO.
I-5987B	UO-1

NOTE:  
ALL UTILITY WORK SHOWN ON THIS SHEET IS DONE BY OTHERS.  
NO PAYMENT WILL BE MADE TO THE CONTRACTOR FOR UTILITY WORK SHOWN ON THIS SHEET.

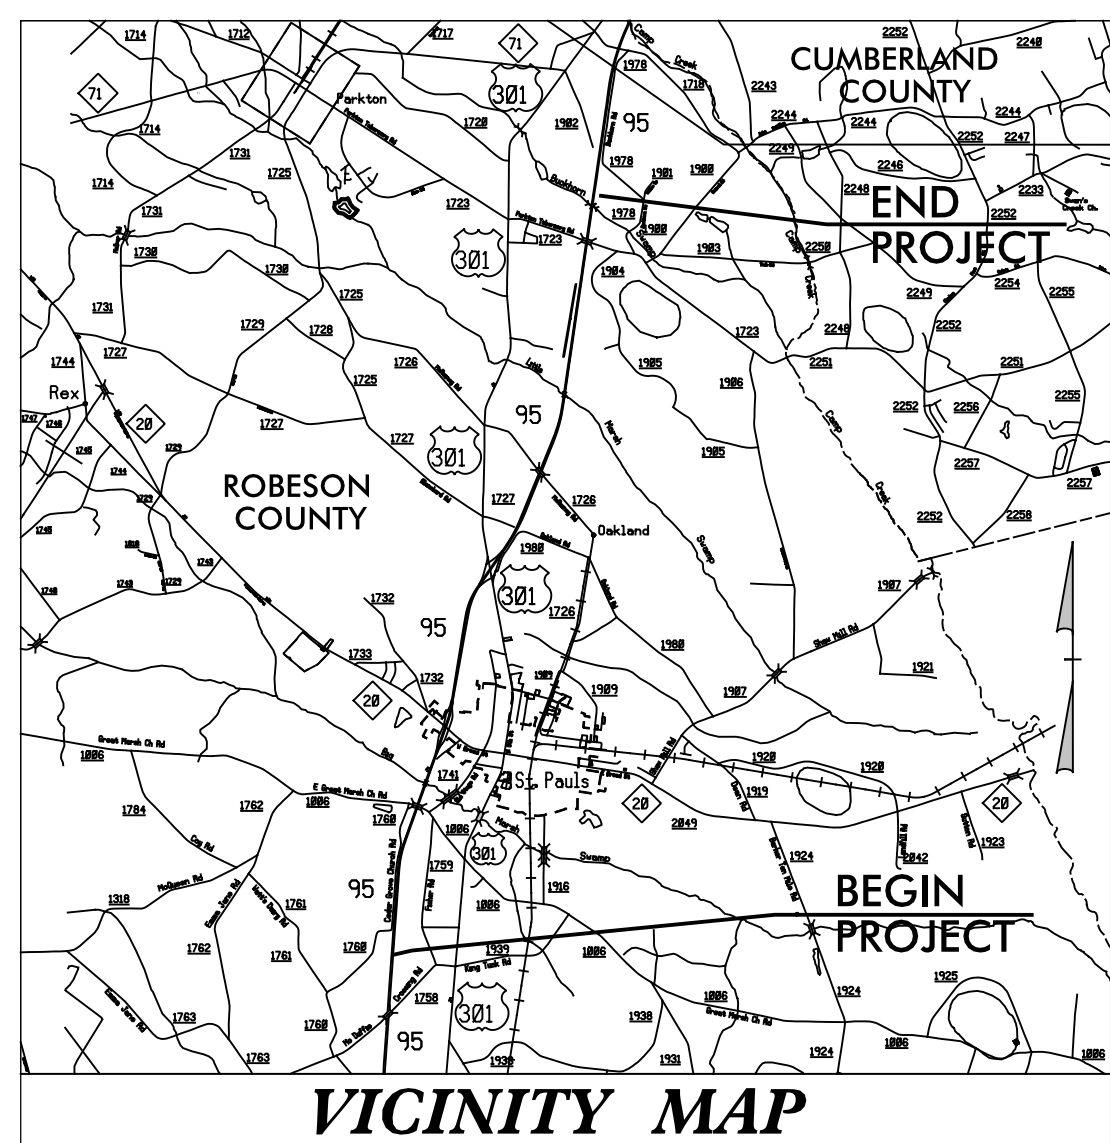


**TIP PROJECT: I-5987B**

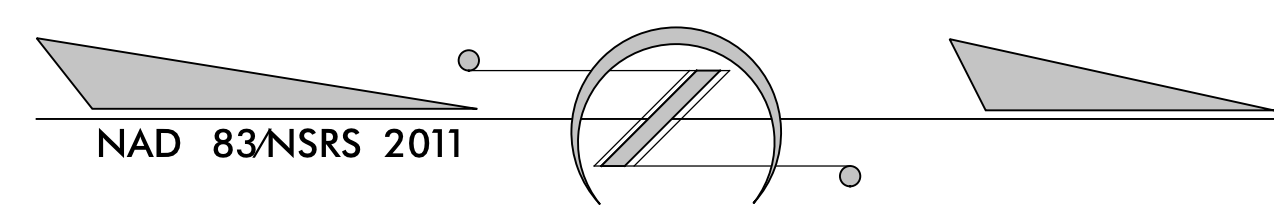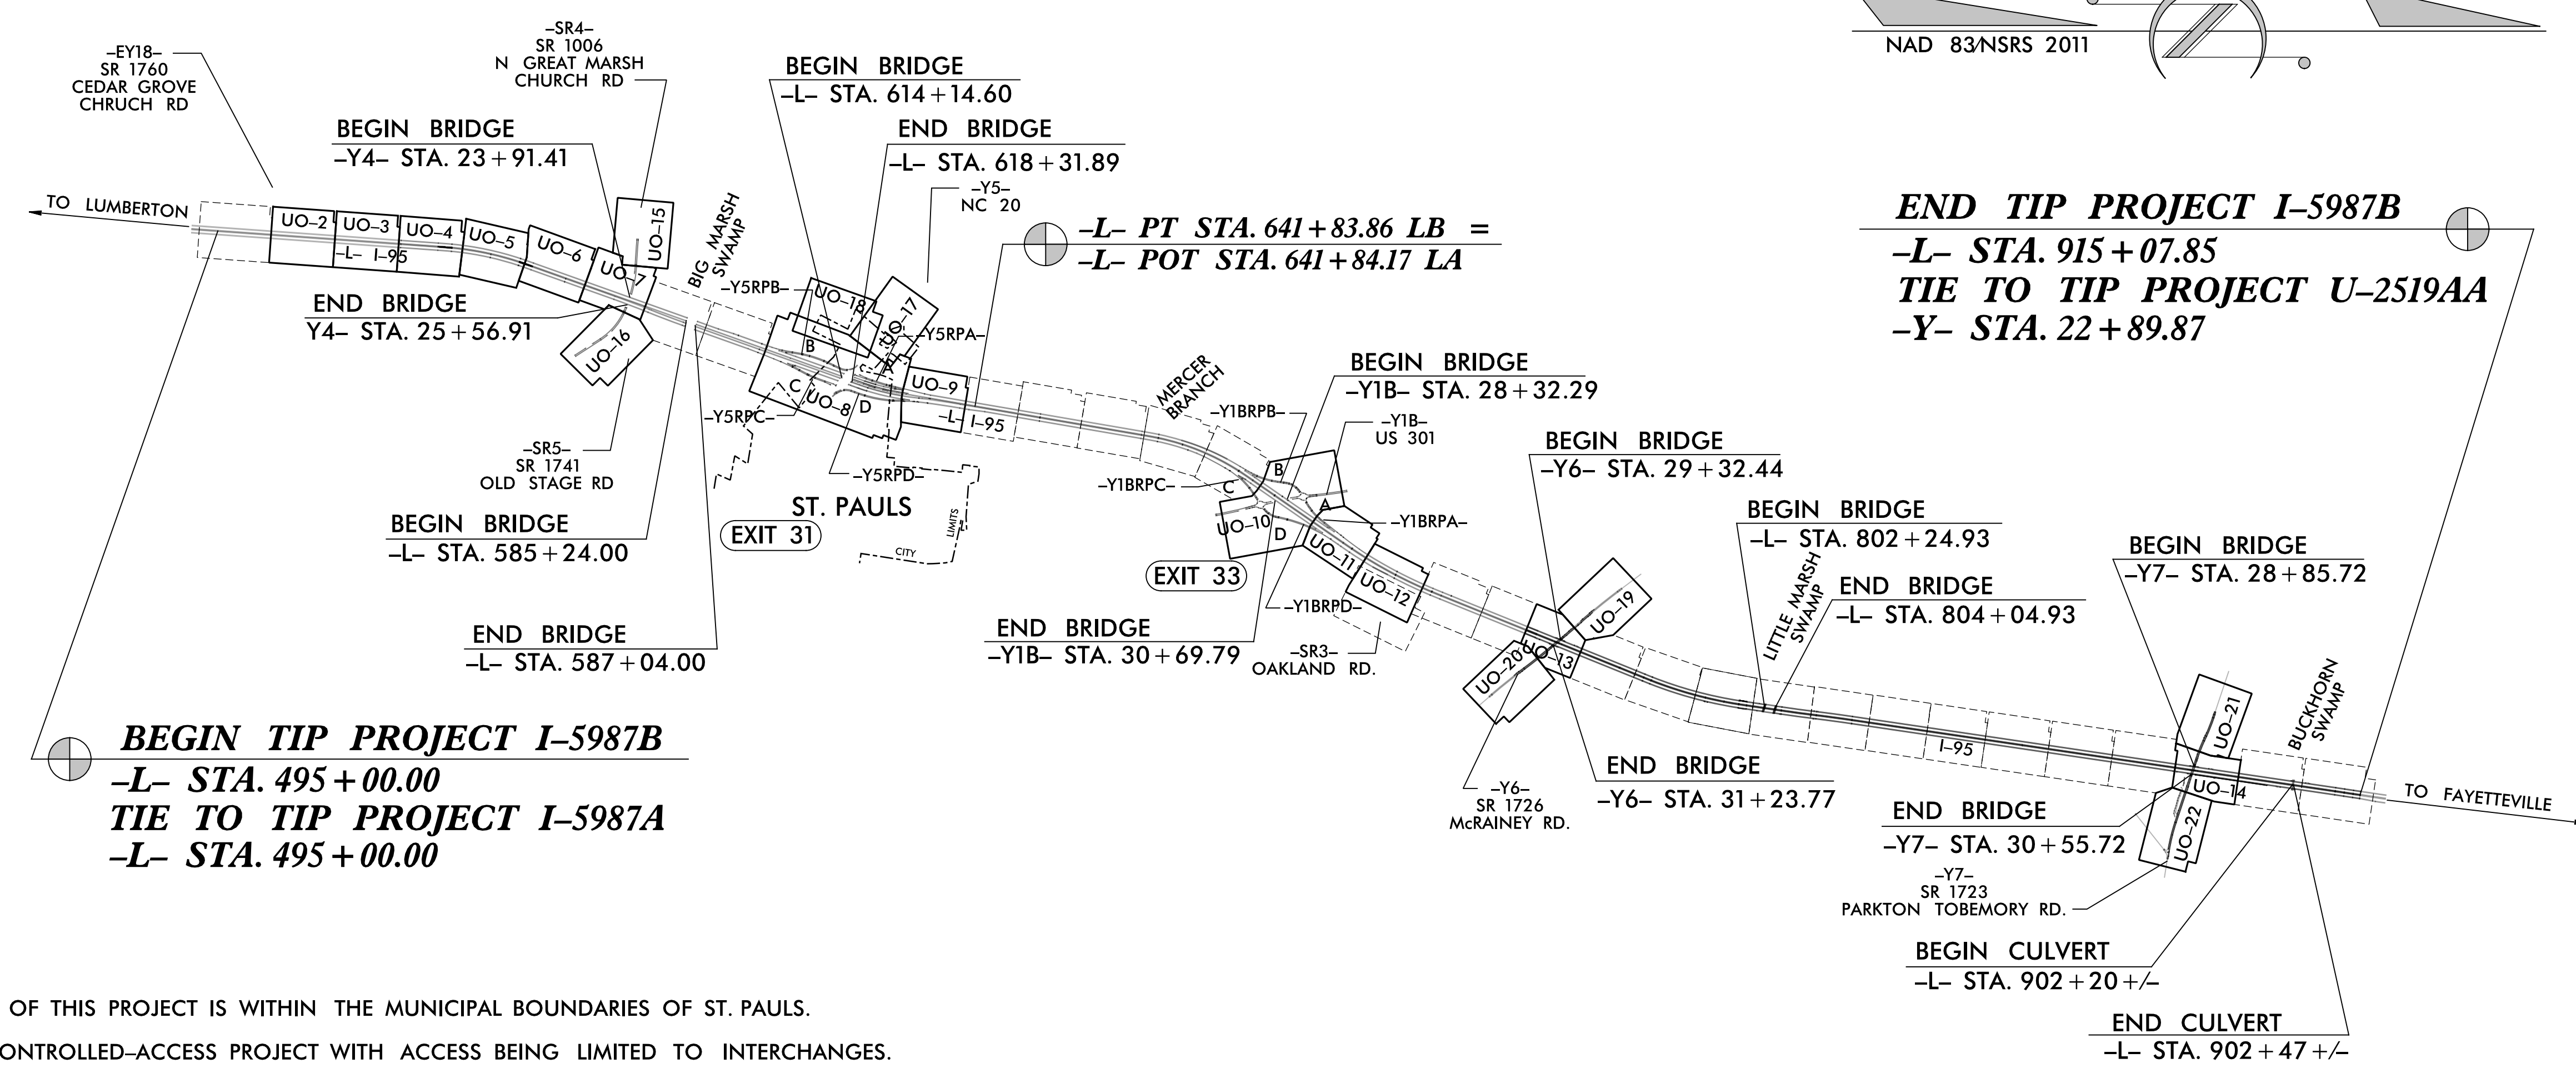

**END TIP PROJECT I-5987B**  
-L- STA. 915 + 07.85  
**TIE TO TIP PROJECT U-2519AA**  
-Y- STA. 22 + 89.87

A PORTION OF THIS PROJECT IS WITHIN THE MUNICIPAL BOUNDARIES OF ST. PAULS.  
THIS IS A CONTROLLED-ACCESS PROJECT WITH ACCESS BEING LIMITED TO INTERCHANGES.

**CONTRACT:**

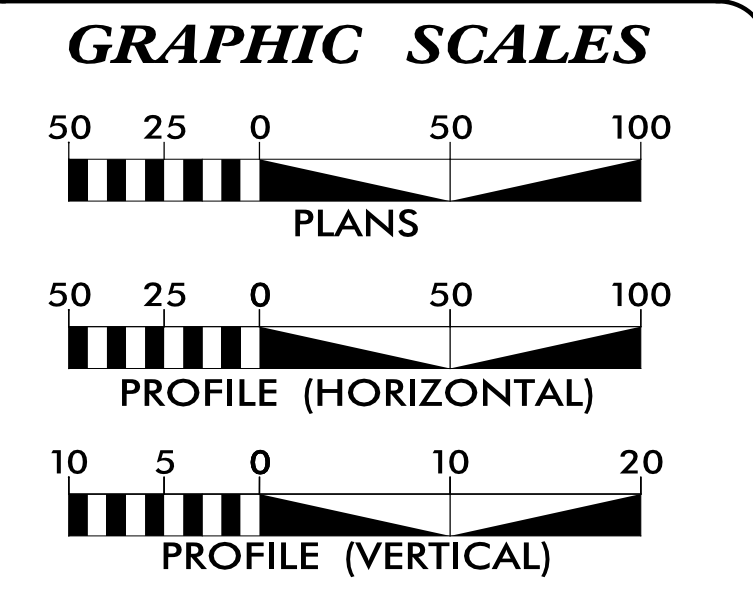

**INDEX OF SHEETS**

SHEET NO.:	DESCRIPTION:
UO-1	TITLE SHEET
UO-2 THRU UO-22	UBO PLAN SHEETS

**UTILITY OWNERS WITH CONFLICTS**

(A)	POWER - DUKE ENERGY PROGRESS
(B)	POWER - LUMBEE RIVER EMC
(C)	COMMUNICATIONS - WINDSTREAM
(D)	COMMUNICATIONS - DUKENET
(E)	TELEPHONE - LUMEN (formerly CENTURYLINK)
(F)	GAS - PIEDMONT NATURAL GAS
(G)	CATV - SPECTRUM

PREPARED IN THE OFFICE OF:

**Wooten**

120 North Boylan Avenue • Raleigh, NC 27603-1423  
(919) 828-0531 • thewootencompany.com  
License Number: F-0115

ED REAMS	UTILITY PROJECT MANAGER
ED REAMS	PROJECT UTILITY COORDINATOR

**DIVISION OF HIGHWAYS  
DIVISION 6**

PO Box 1150, 28302 (Mail)  
558 Gillespie St., 28301 (Delivery)  
Fayetteville, NC

STEVE KENDALL, PE	TEAM LEAD
CRAIG FREEMAN, PE	PROJECT MANAGER
RICK HANDLIN	DIV. 6 UTILITY ENGINEER
RANDY D. ROGERS	DIV. 6 UTILITY COORDINATOR

3:07:26 PM I:\Projects\NV5-3386\A-I-5987B-RobesonCo\_I-95\CADD\I5987B\_rdy\_Ub0\_TSH.dgn jndrrf15