


NAD 83/2011

UTILITIES BY OTHERS


ALL PROPOSED UTILITY WORK SHOWN ON THIS SHEET WILL BE DONE BY OTHERS. NO PAYMENT WILL BE MADE TO THE CONTRACTOR FOR PROPOSED UTILITY WORK SHOWN ON THIS SHEET.

Wooten
 120 North Boylan Avenue • Raleigh, NC 27603-1423
 (919) 828-0531 • thewootencompany.com
 License Number: F-0115

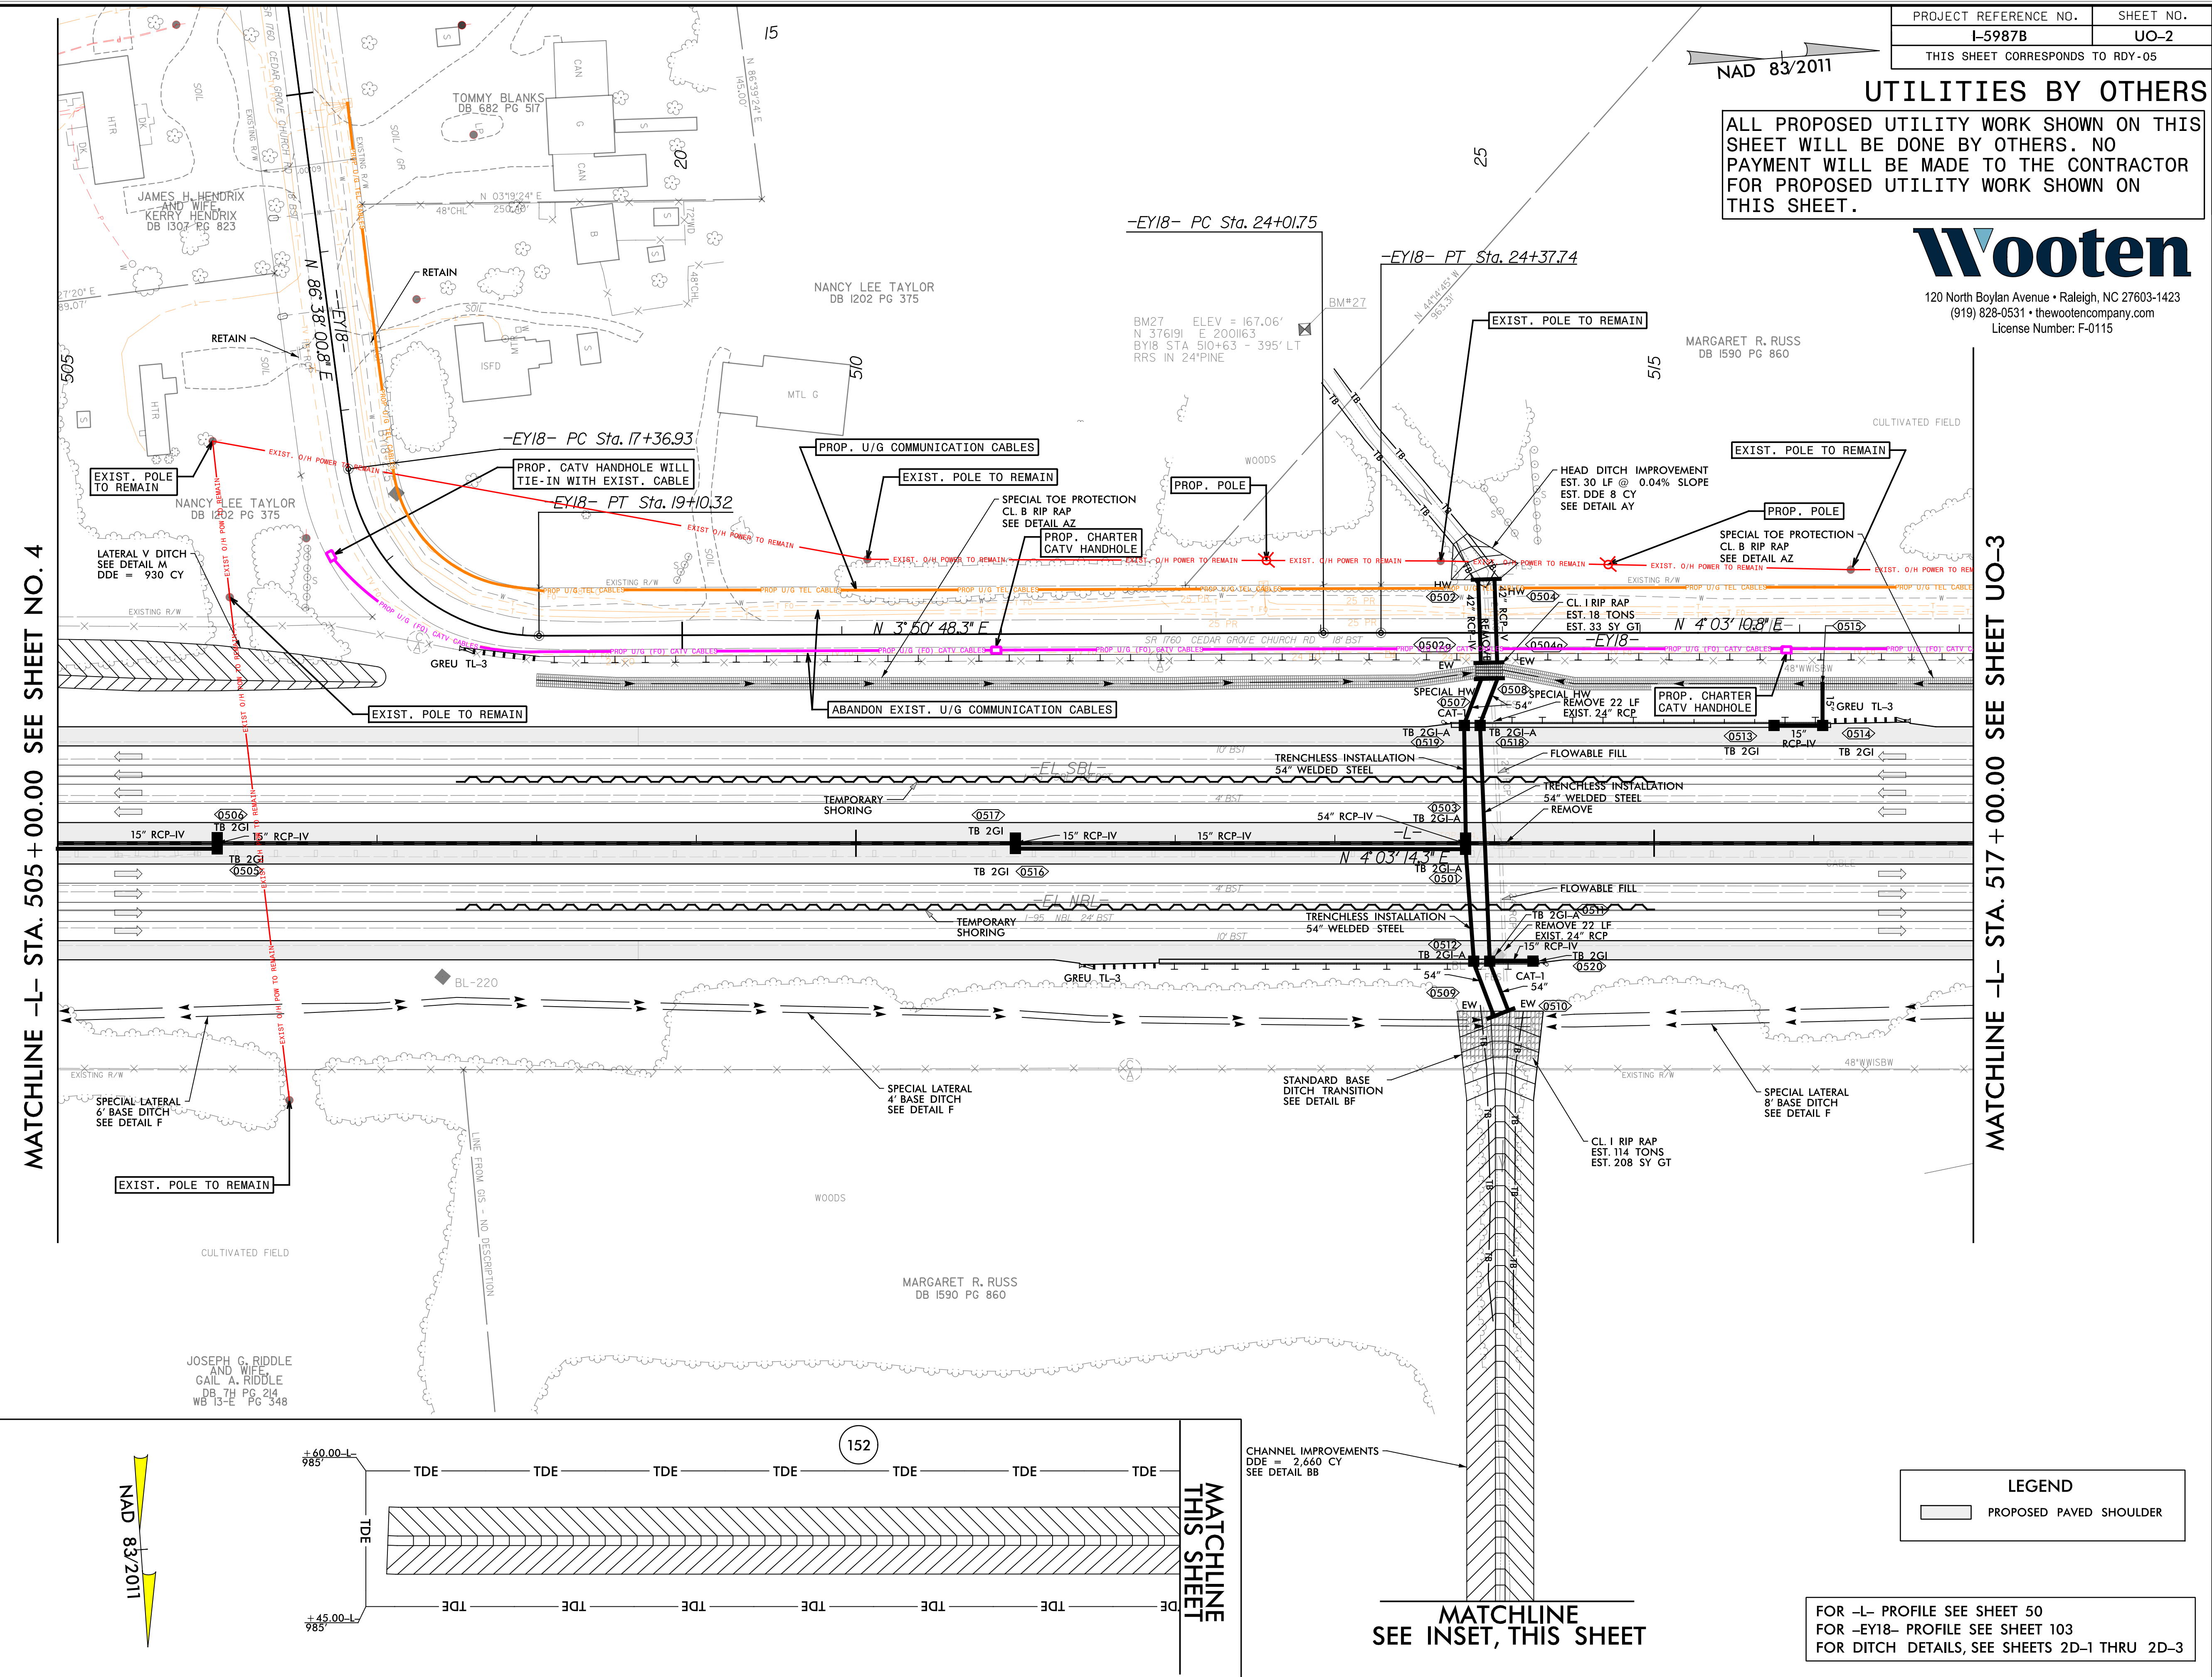

MATCHLINE -L- STA. 505 + 00.00 SEE SHEET NO. 4

MATCHLINE -L- STA. 517 + 00.00 SEE SHEET UO-3

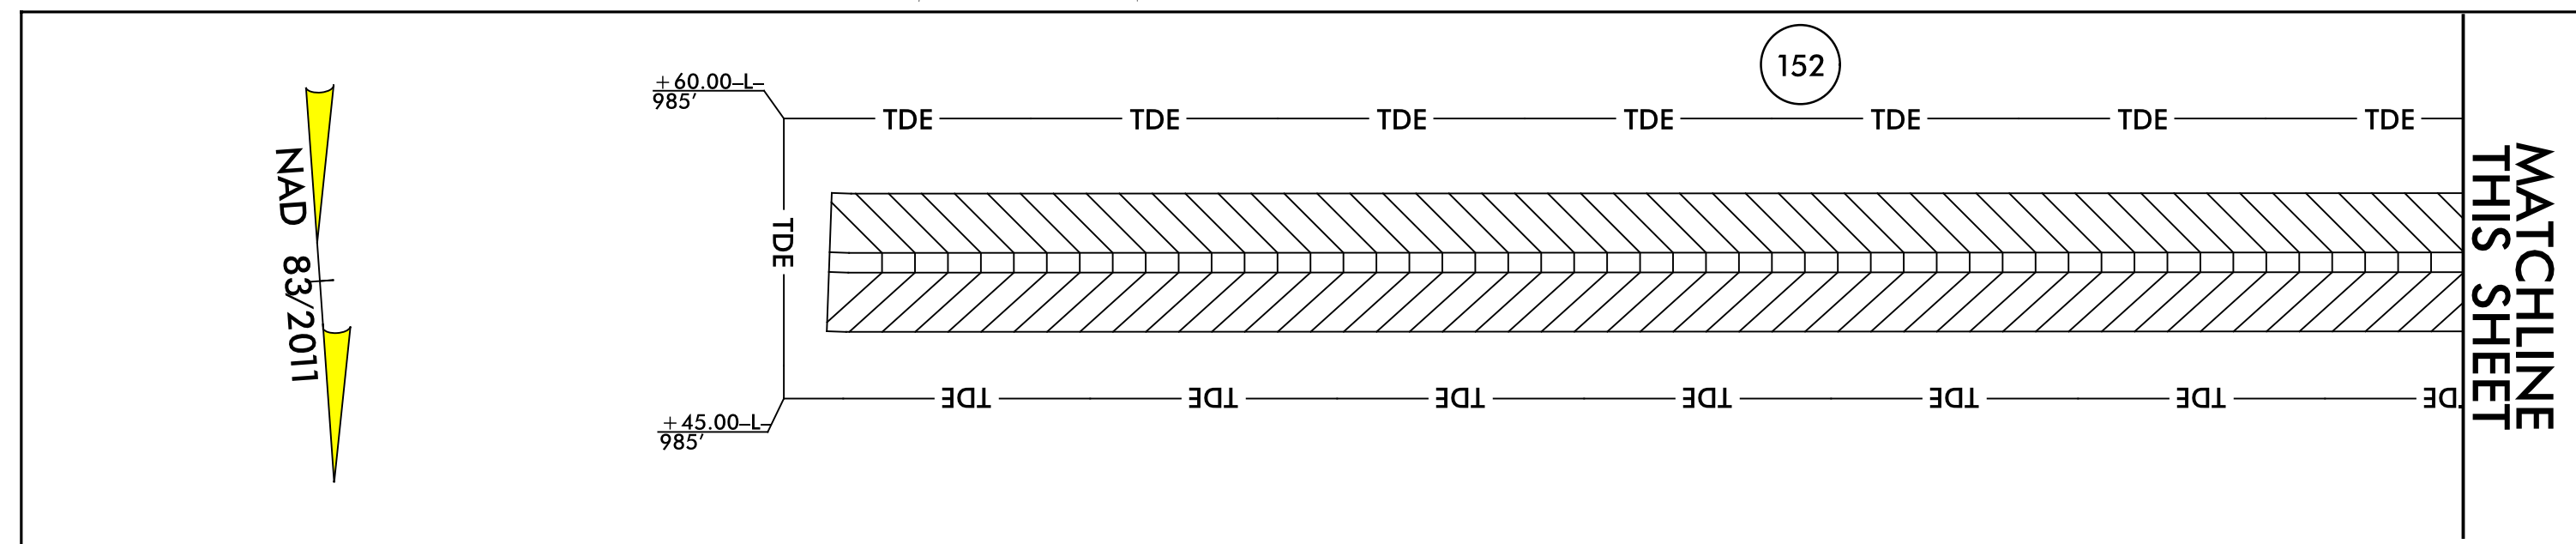

LEGEND

PROPOSED PAVED SHOULDER

MATCHLINE THIS SHEET

MATCHLINE SEE INSET, THIS SHEET

FOR -L- PROFILE SEE SHEET 50
 FOR -EY18- PROFILE SEE SHEET 103
 FOR DITCH DETAILS, SEE SHEETS 2D-1 THRU 2D-3

5/14/99
 3/07/14 PM
 1/5-3386-A-1-5987B-RobersonCo.I-95-CADD-1-5987B_rdy.tbl.Lbl0.dgn
 1/5-3386-A-1-5987B-RobersonCo.I-95-CADD-1-5987B_rdy.tbl.Lbl0.dgn