

UTILITIES BY OTHERS

ALL PROPOSED UTILITY WORK SHOWN ON THIS SHEET WILL BE DONE BY OTHERS. NO PAYMENT WILL BE MADE TO THE CONTRACTOR FOR PROPOSED UTILITY WORK SHOWN ON THIS SHEET.





120 North Boylan Avenue • Raleigh, NC 27603-1423
 (919) 828-0531 • thewoolencompany.com
 License Number: F-0115

5/14/99

3:07:39 PM
 I:\5-3386\A-1-5987B\RobesonCo_1-95\CADD\1-5987B_rdy_uti_1_b0.dgn

MATCHLINE -L- STA. 517 + 00.00 SEE SHEET UO-2

MATCHLINE -L- STA. 529 + 00.00 SEE SHEET UO-4

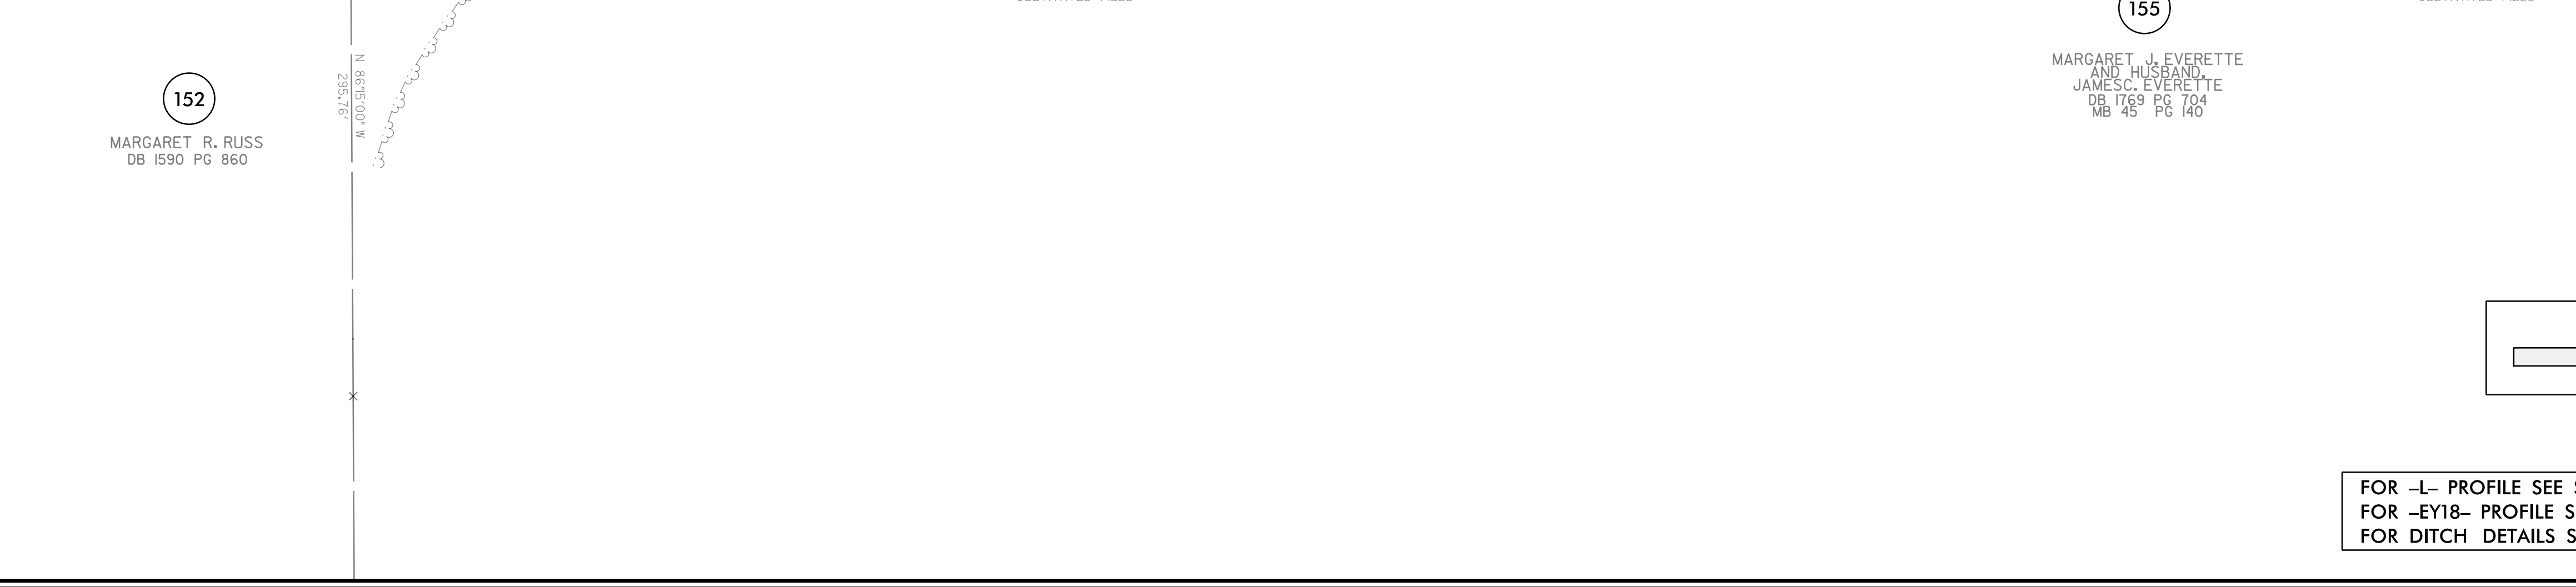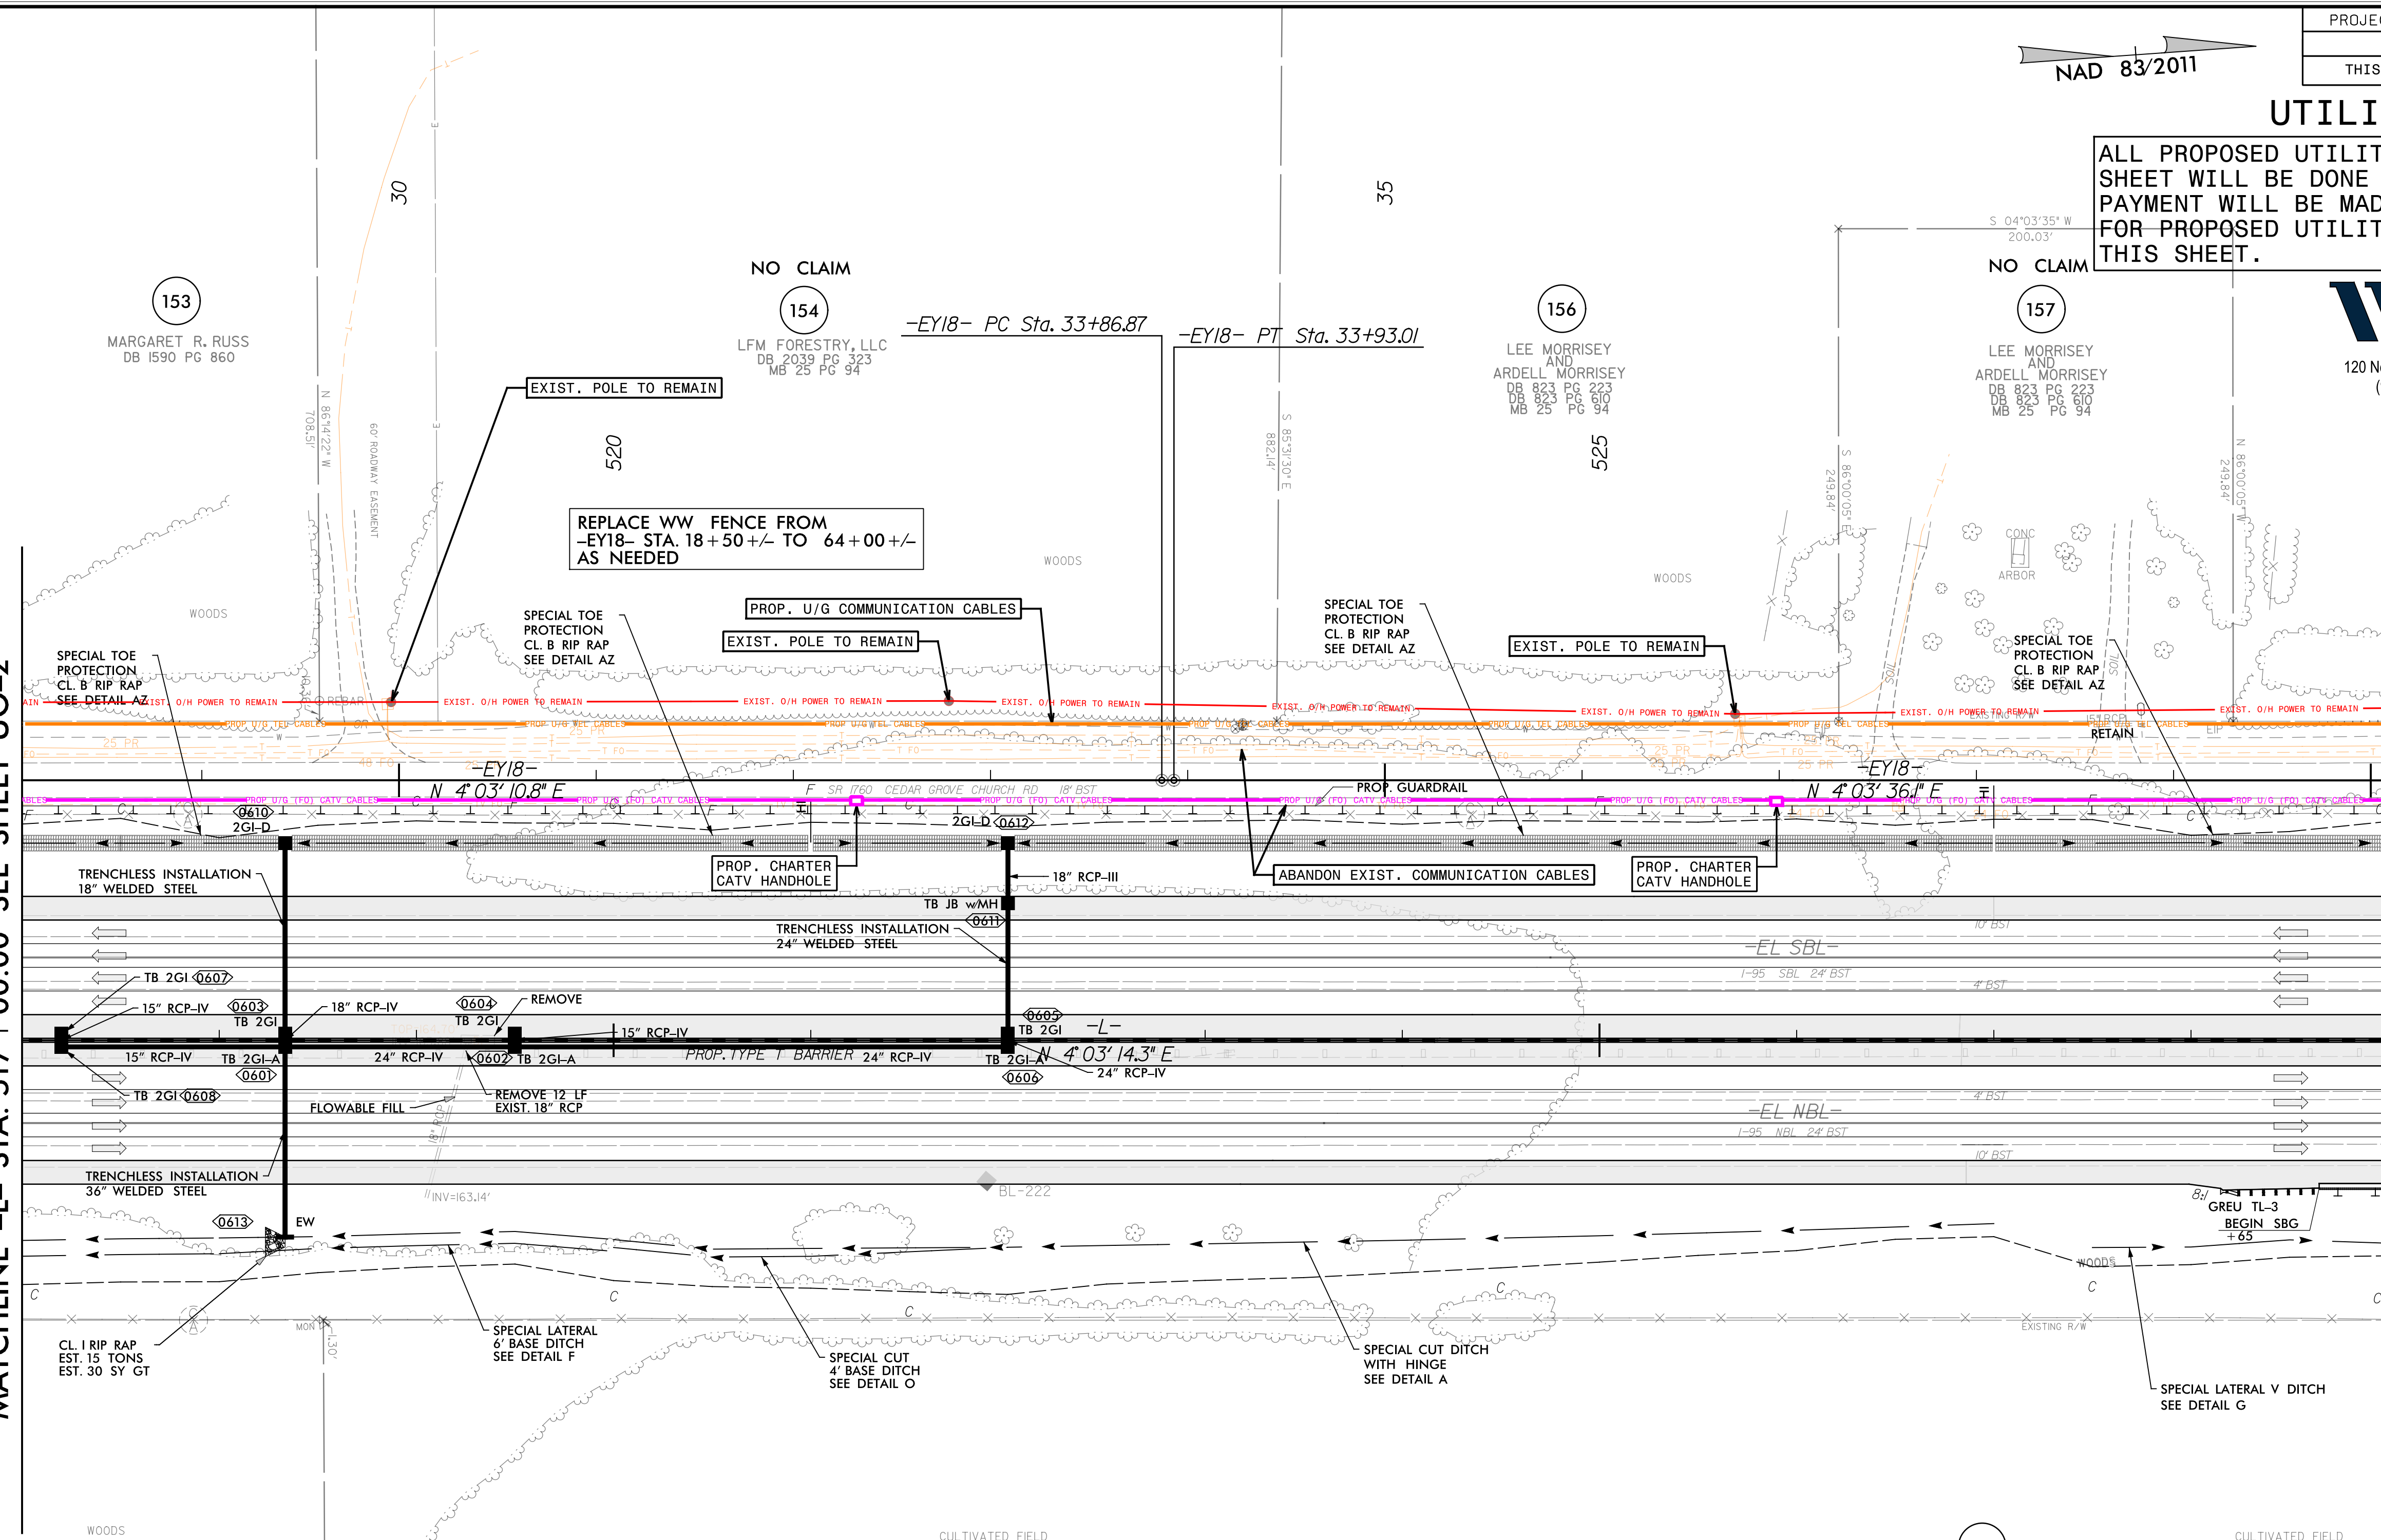

LEGEND

PROPOSED PAVED SHOULDER

FOR -L- PROFILE SEE SHEET 50
 FOR -EY18- PROFILE SEE SHEET 103
 FOR DITCH DETAILS SEE SHEETS 2D-1 THRU 2D-3

153
 MARGARET R. RUSS
 DB 1590 PG 860

NO CLAIM
 154
 LFM FORESTRY, LLC
 DB 2039 PG 323
 MB 25 PG 94

156
 LEE MORRISEY
 AND
 ARDELL MORRISEY
 DB 823 PG 223
 DB 823 PG 210
 MB 25 PG 94

NO CLAIM
 157
 LEE MORRISEY
 AND
 ARDELL MORRISEY
 DB 823 PG 223
 DB 823 PG 210
 MB 25 PG 94

152
 MARGARET R. RUSS
 DB 1590 PG 860

155
 MARGARET J. EVERETTE
 AND HUSBAND
 JAMES C. EVERETTE
 DB 1769 PG 704
 MB 45 PG 140