


UTILITIES BY OTHERS

ALL PROPOSED UTILITY WORK SHOWN ON THIS SHEET WILL BE DONE BY OTHERS. NO PAYMENT WILL BE MADE TO THE CONTRACTOR FOR PROPOSED UTILITY WORK SHOWN ON THIS SHEET.



120 North Boylan Avenue • Raleigh, NC 27603-1423
 (919) 828-0531 • thewootencompany.com
 License Number: F-0115

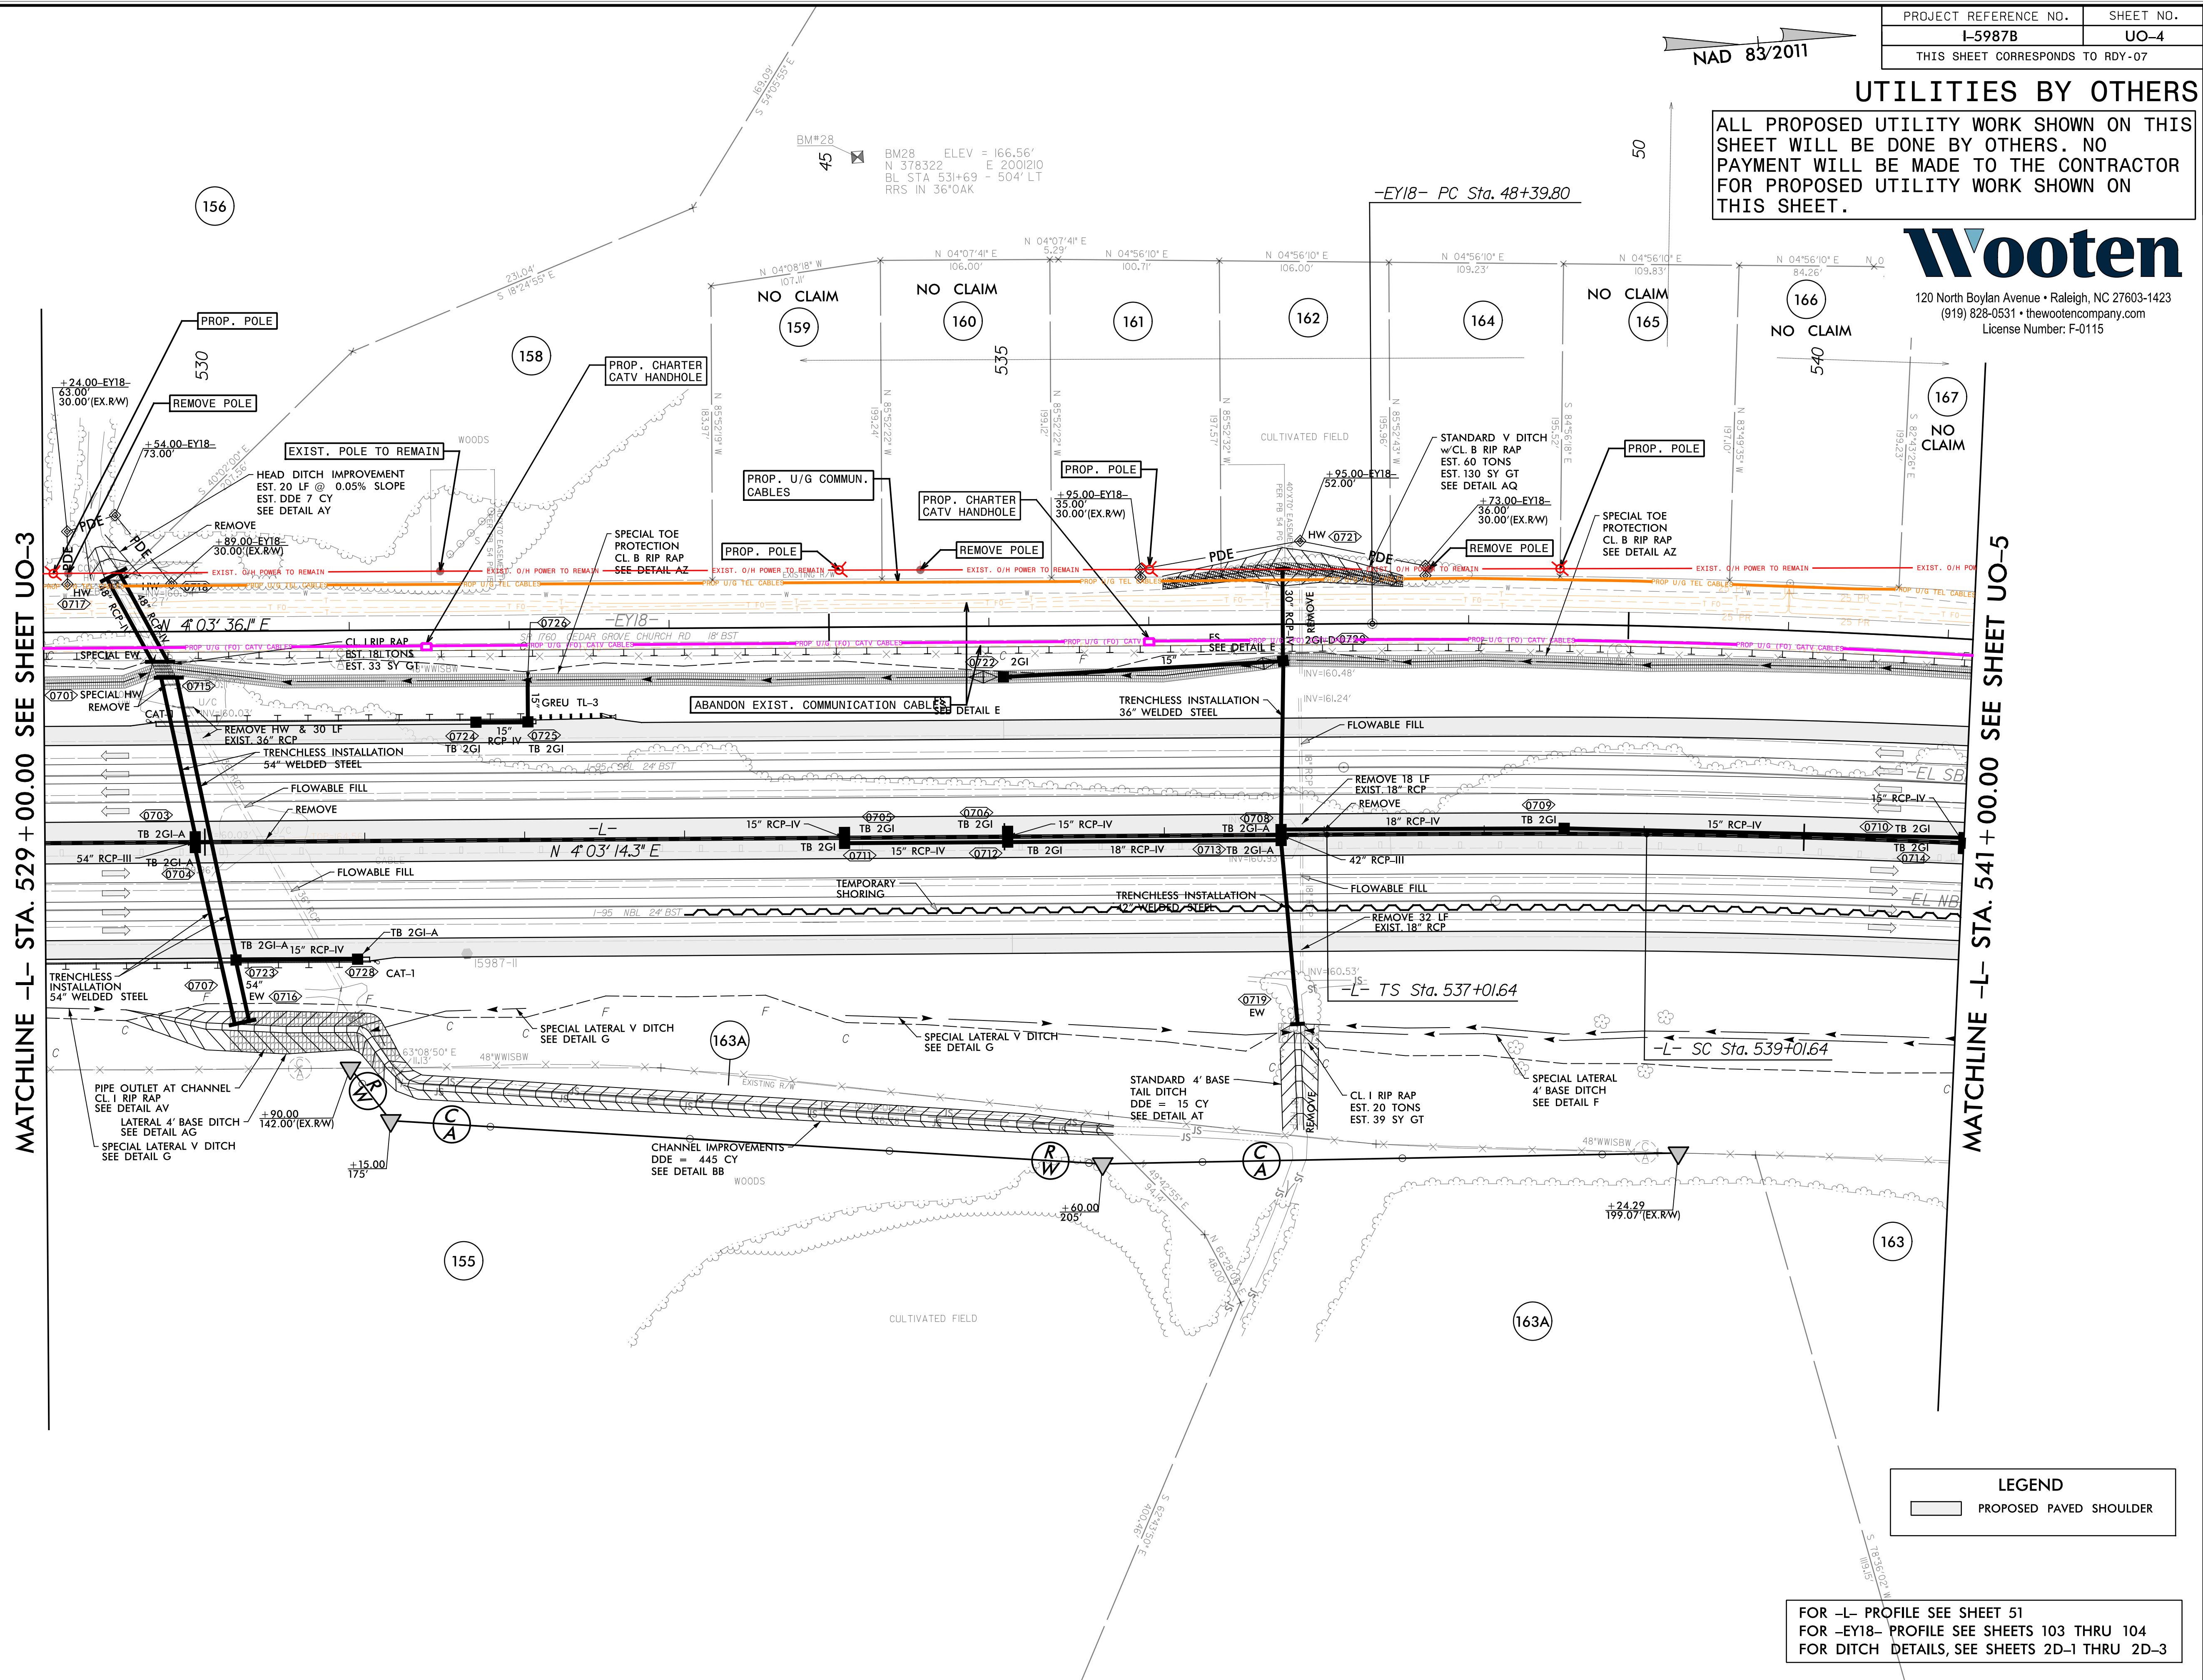

MATCHLINE -L- STA. 529 + 00.00 SEE SHEET UO-3

MATCHLINE -L- STA. 541 + 00.00 SEE SHEET UO-5

LEGEND
 PROPOSED PAVED SHOULDER

FOR -L- PROFILE SEE SHEET 51
 FOR -EY18- PROFILE SEE SHEETS 103 THRU 104
 FOR DITCH DETAILS, SEE SHEETS 2D-1 THRU 2D-3

5/14/09 15-3386-A-I-1-0174-FM RobersonCo.I-95-CADD-I-5987B-rdy-utl.lub0.dgn