


# UTILITIES BY OTHERS



ALL PROPOSED UTILITY WORK SHOWN ON THIS SHEET WILL BE DONE BY OTHERS. NO PAYMENT WILL BE MADE TO THE CONTRACTOR FOR PROPOSED UTILITY WORK SHOWN ON THIS SHEET.

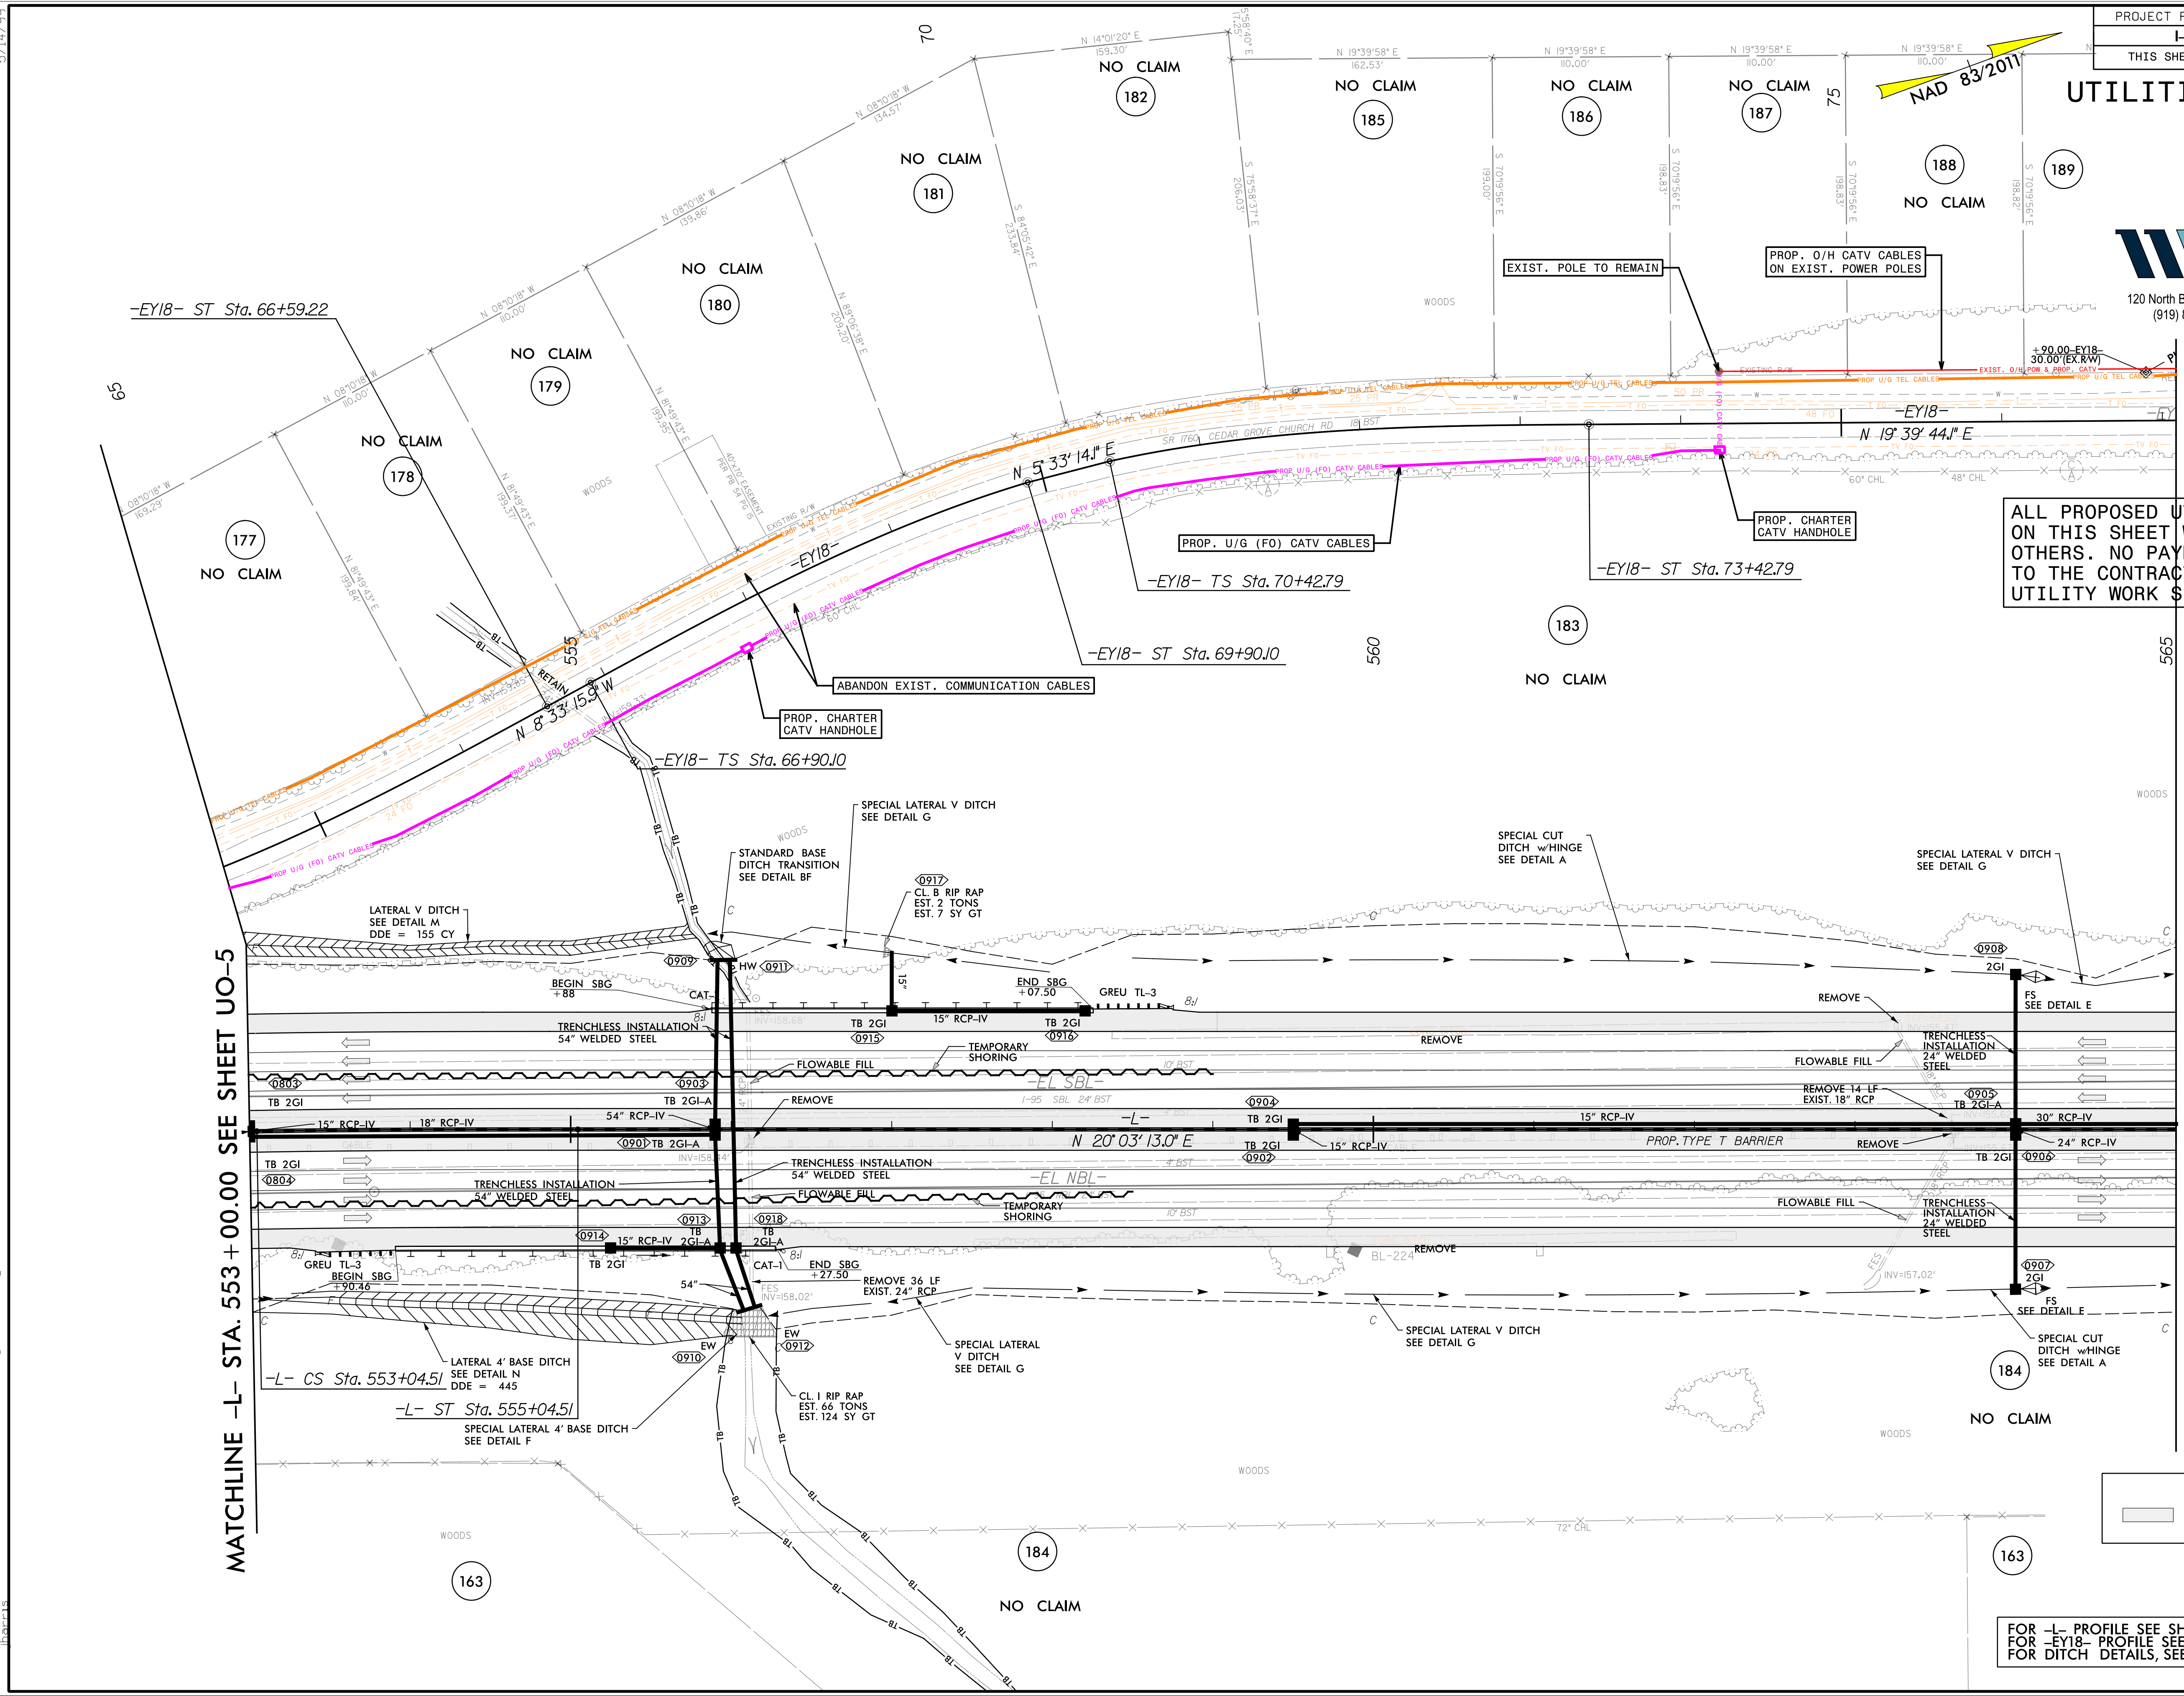

MATCHLINE -L- STA. 553 + 00.00 SEE SHEET UO-5

MATCHLINE -L- STA. 565 + 00.00 SEE SHEET UO-7

**LEGEND**

PROPOSED PAVED SHOULDER

FOR -L- PROFILE SEE SHEET 53  
 FOR -EY18- PROFILE SEE SHEET 104  
 FOR DITCH DETAILS, SEE SHEETS 2D-1 THRU 2D-3

5/14/99  
 5-3386-A-I-1-5987B-F-1-95-CADD-I-5987B-rdy-utl-ub0.dgn  
 5/18/99 PM  
 5/18/99 PM  
 5/18/99 PM