


UTILITIES BY OTHERS



120 North Boylan Avenue • Raleigh, NC 27603-1423
 (919) 828-0531 • thewootencompany.com
 License Number: F-0115

ALL PROPOSED UTILITY WORK SHOWN ON THIS SHEET WILL BE DONE BY OTHERS. NO PAYMENT WILL BE MADE TO THE CONTRACTOR FOR PROPOSED UTILITY WORK SHOWN ON THIS SHEET.

LEGEND	
	PROPOSED PAVEMENT REMOVAL
	PROPOSED PAVED SHOULDER
	PROPOSED APPROACH SLAB

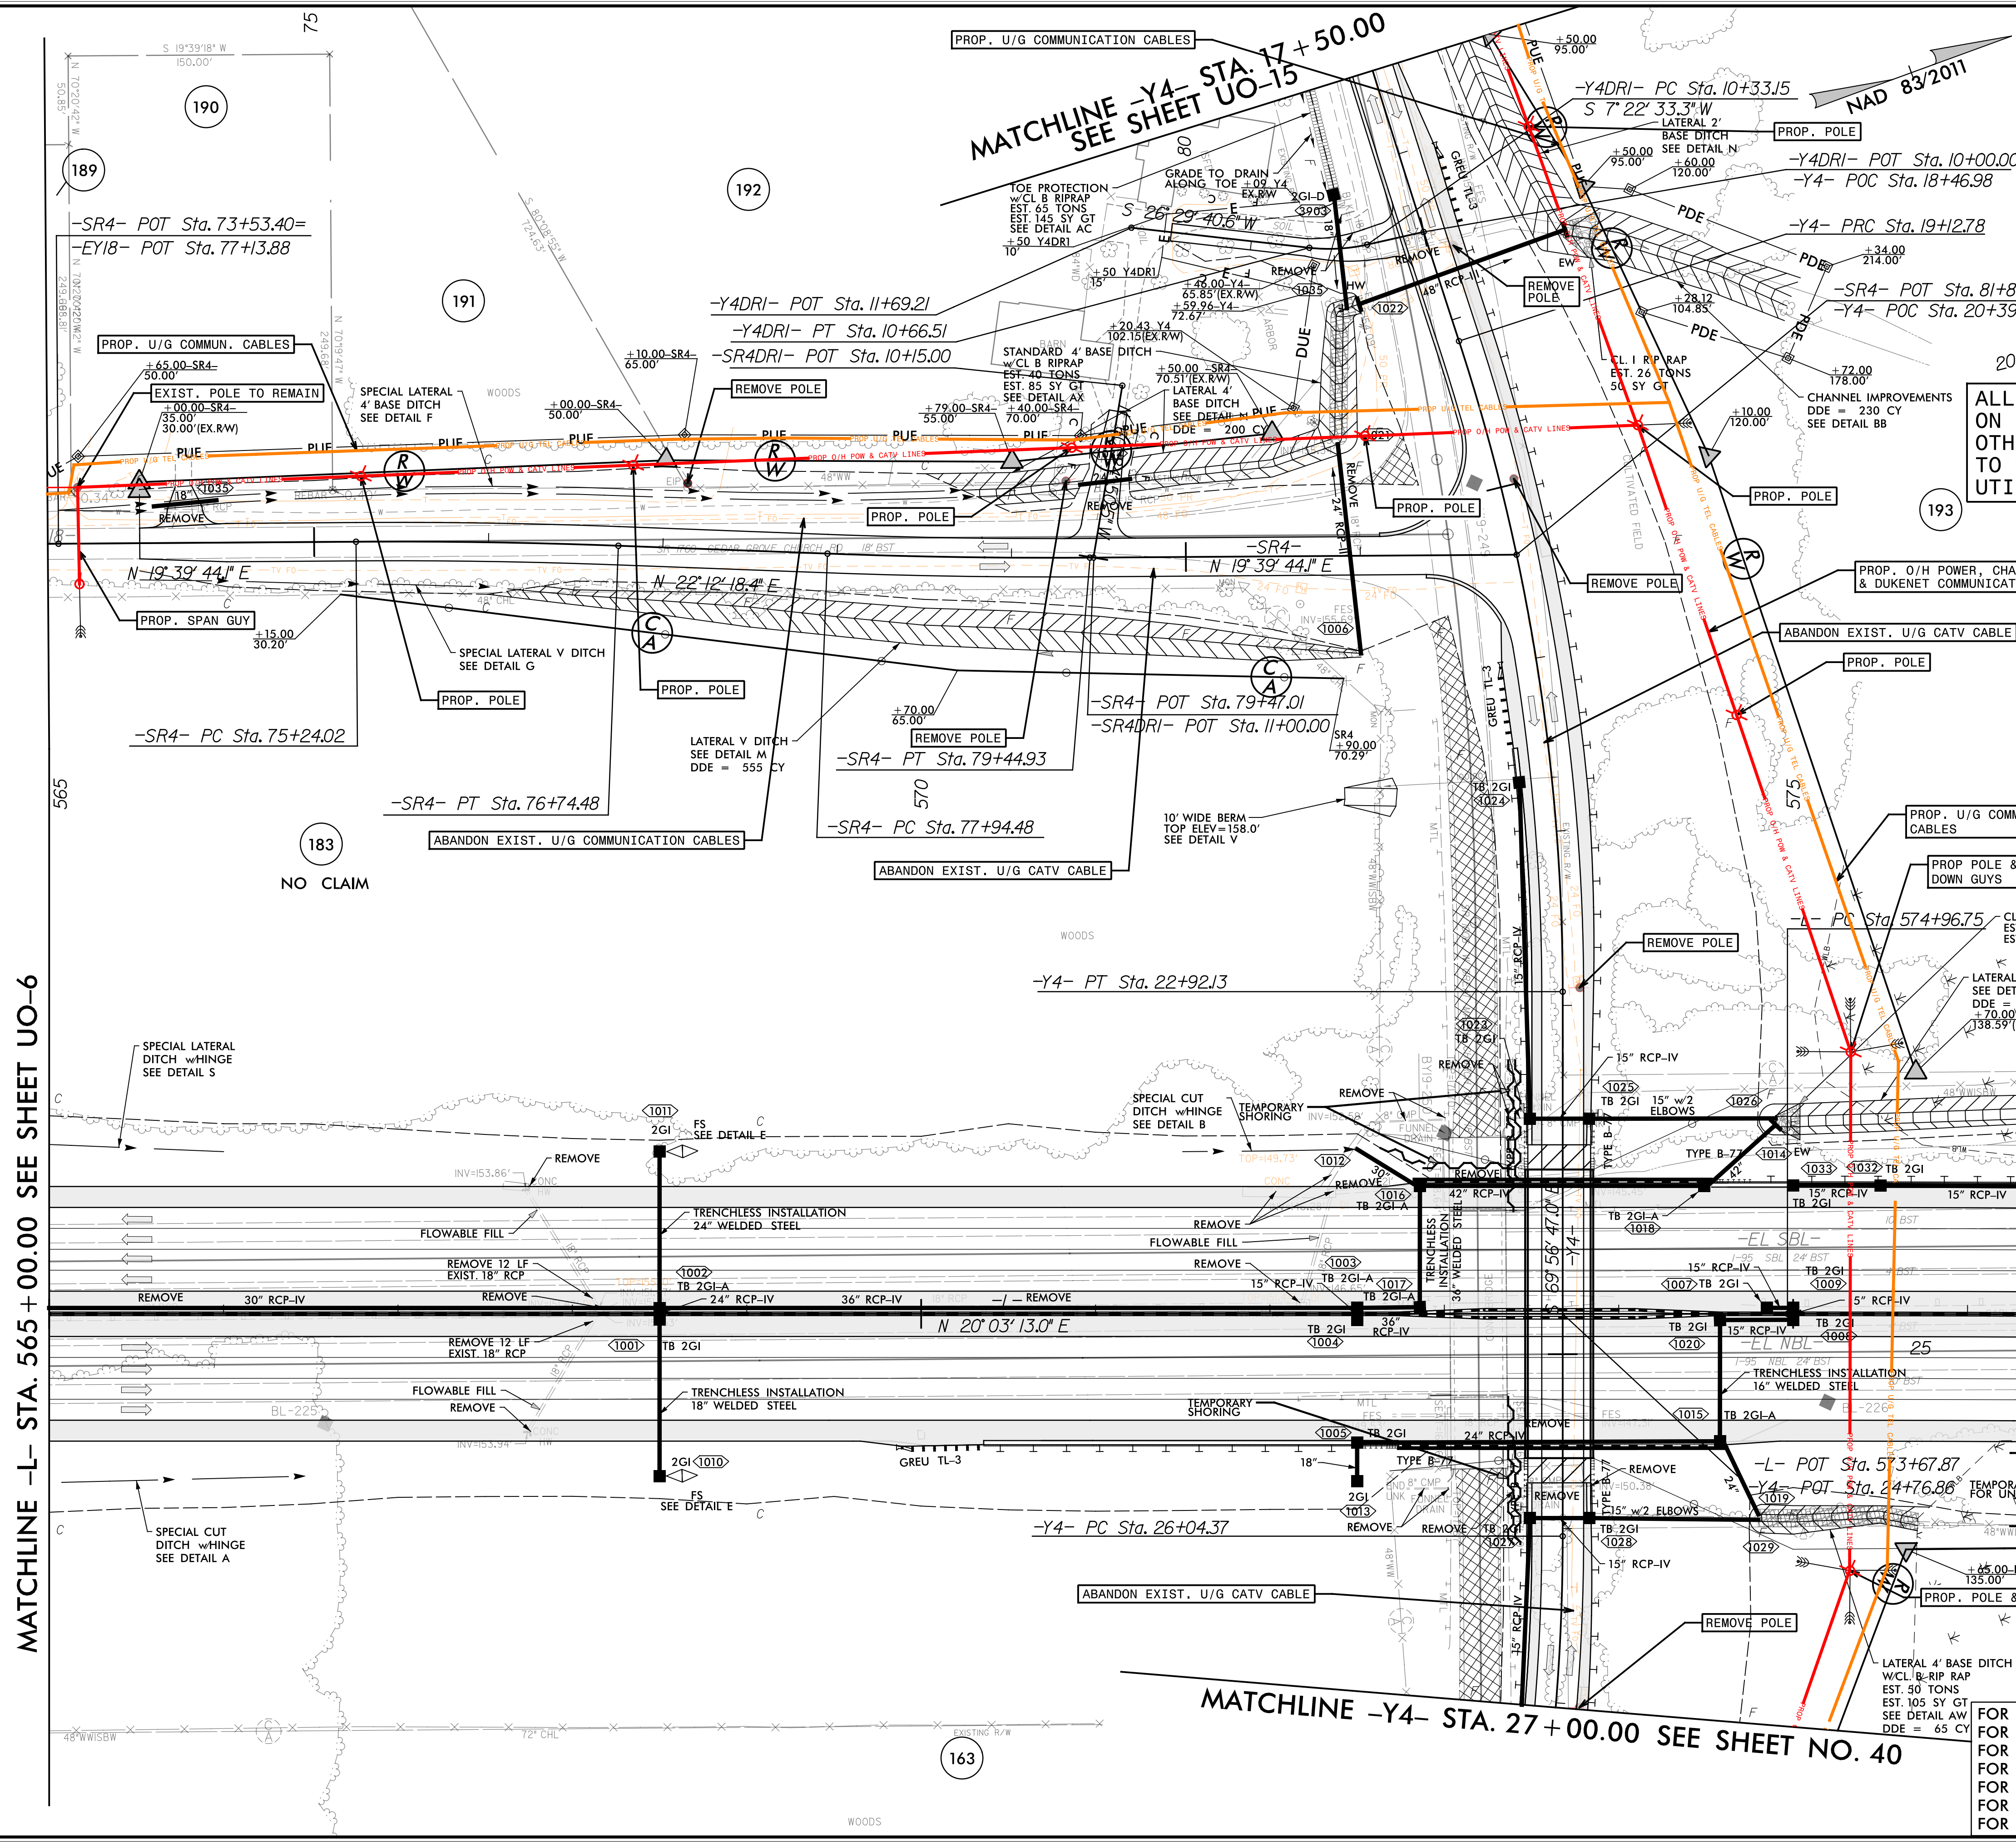

MATCHLINE -L- STA. 565 + 00.00 SEE SHEET UO-6

MATCHLINE -L- STA. 577 + 00.00 SEE SHEET UO-8

MATCHLINE -Y4- STA. 27 + 00.00 SEE SHEET NO. 40

FOR -L- PROFILE SEE SHEET 54
 FOR -Y4- PROFILE SEE SHEET 84
 FOR -SR4- PROFILE SEE SHEET 100
 FOR -Y4DRI- PROFILE, SEE SHEET 102
 FOR -SR4DRI- PROFILE, SEE SHEET 102
 FOR DITCH DETAILS, SEE SHEETS 2D-1 THRU 2D-3
 FOR STRUCTURE PLANS, SEE SHEETS S-1 THRU S-?

5/14/99
 5-3386-A-I-1-5987B-F-1-95-L-CADD-I-5987B-rdy-ut1-Ub0.dgn
 5/14/99 PM RobersonCo.I-95-L-CADD-I-5987B-rdy-ut1-Ub0.dgn