

# UTILITIES BY OTHERS


ALL PROPOSED UTILITY WORK SHOWN ON THIS SHEET WILL BE DONE BY OTHERS. NO PAYMENT WILL BE MADE TO THE CONTRACTOR FOR PROPOSED UTILITY WORK SHOWN ON THIS SHEET.



120 North Boylan Avenue • Raleigh, NC 27603-1423  
 (919) 828-0531 • thewootencompany.com  
 License Number: F-0115

MATCHLINE -L- STA. 710+00.00  
SEE SHEET NO. UO-10

MATCHLINE -L- STA. 722+00.00 SEE SHEET NO. UO-12

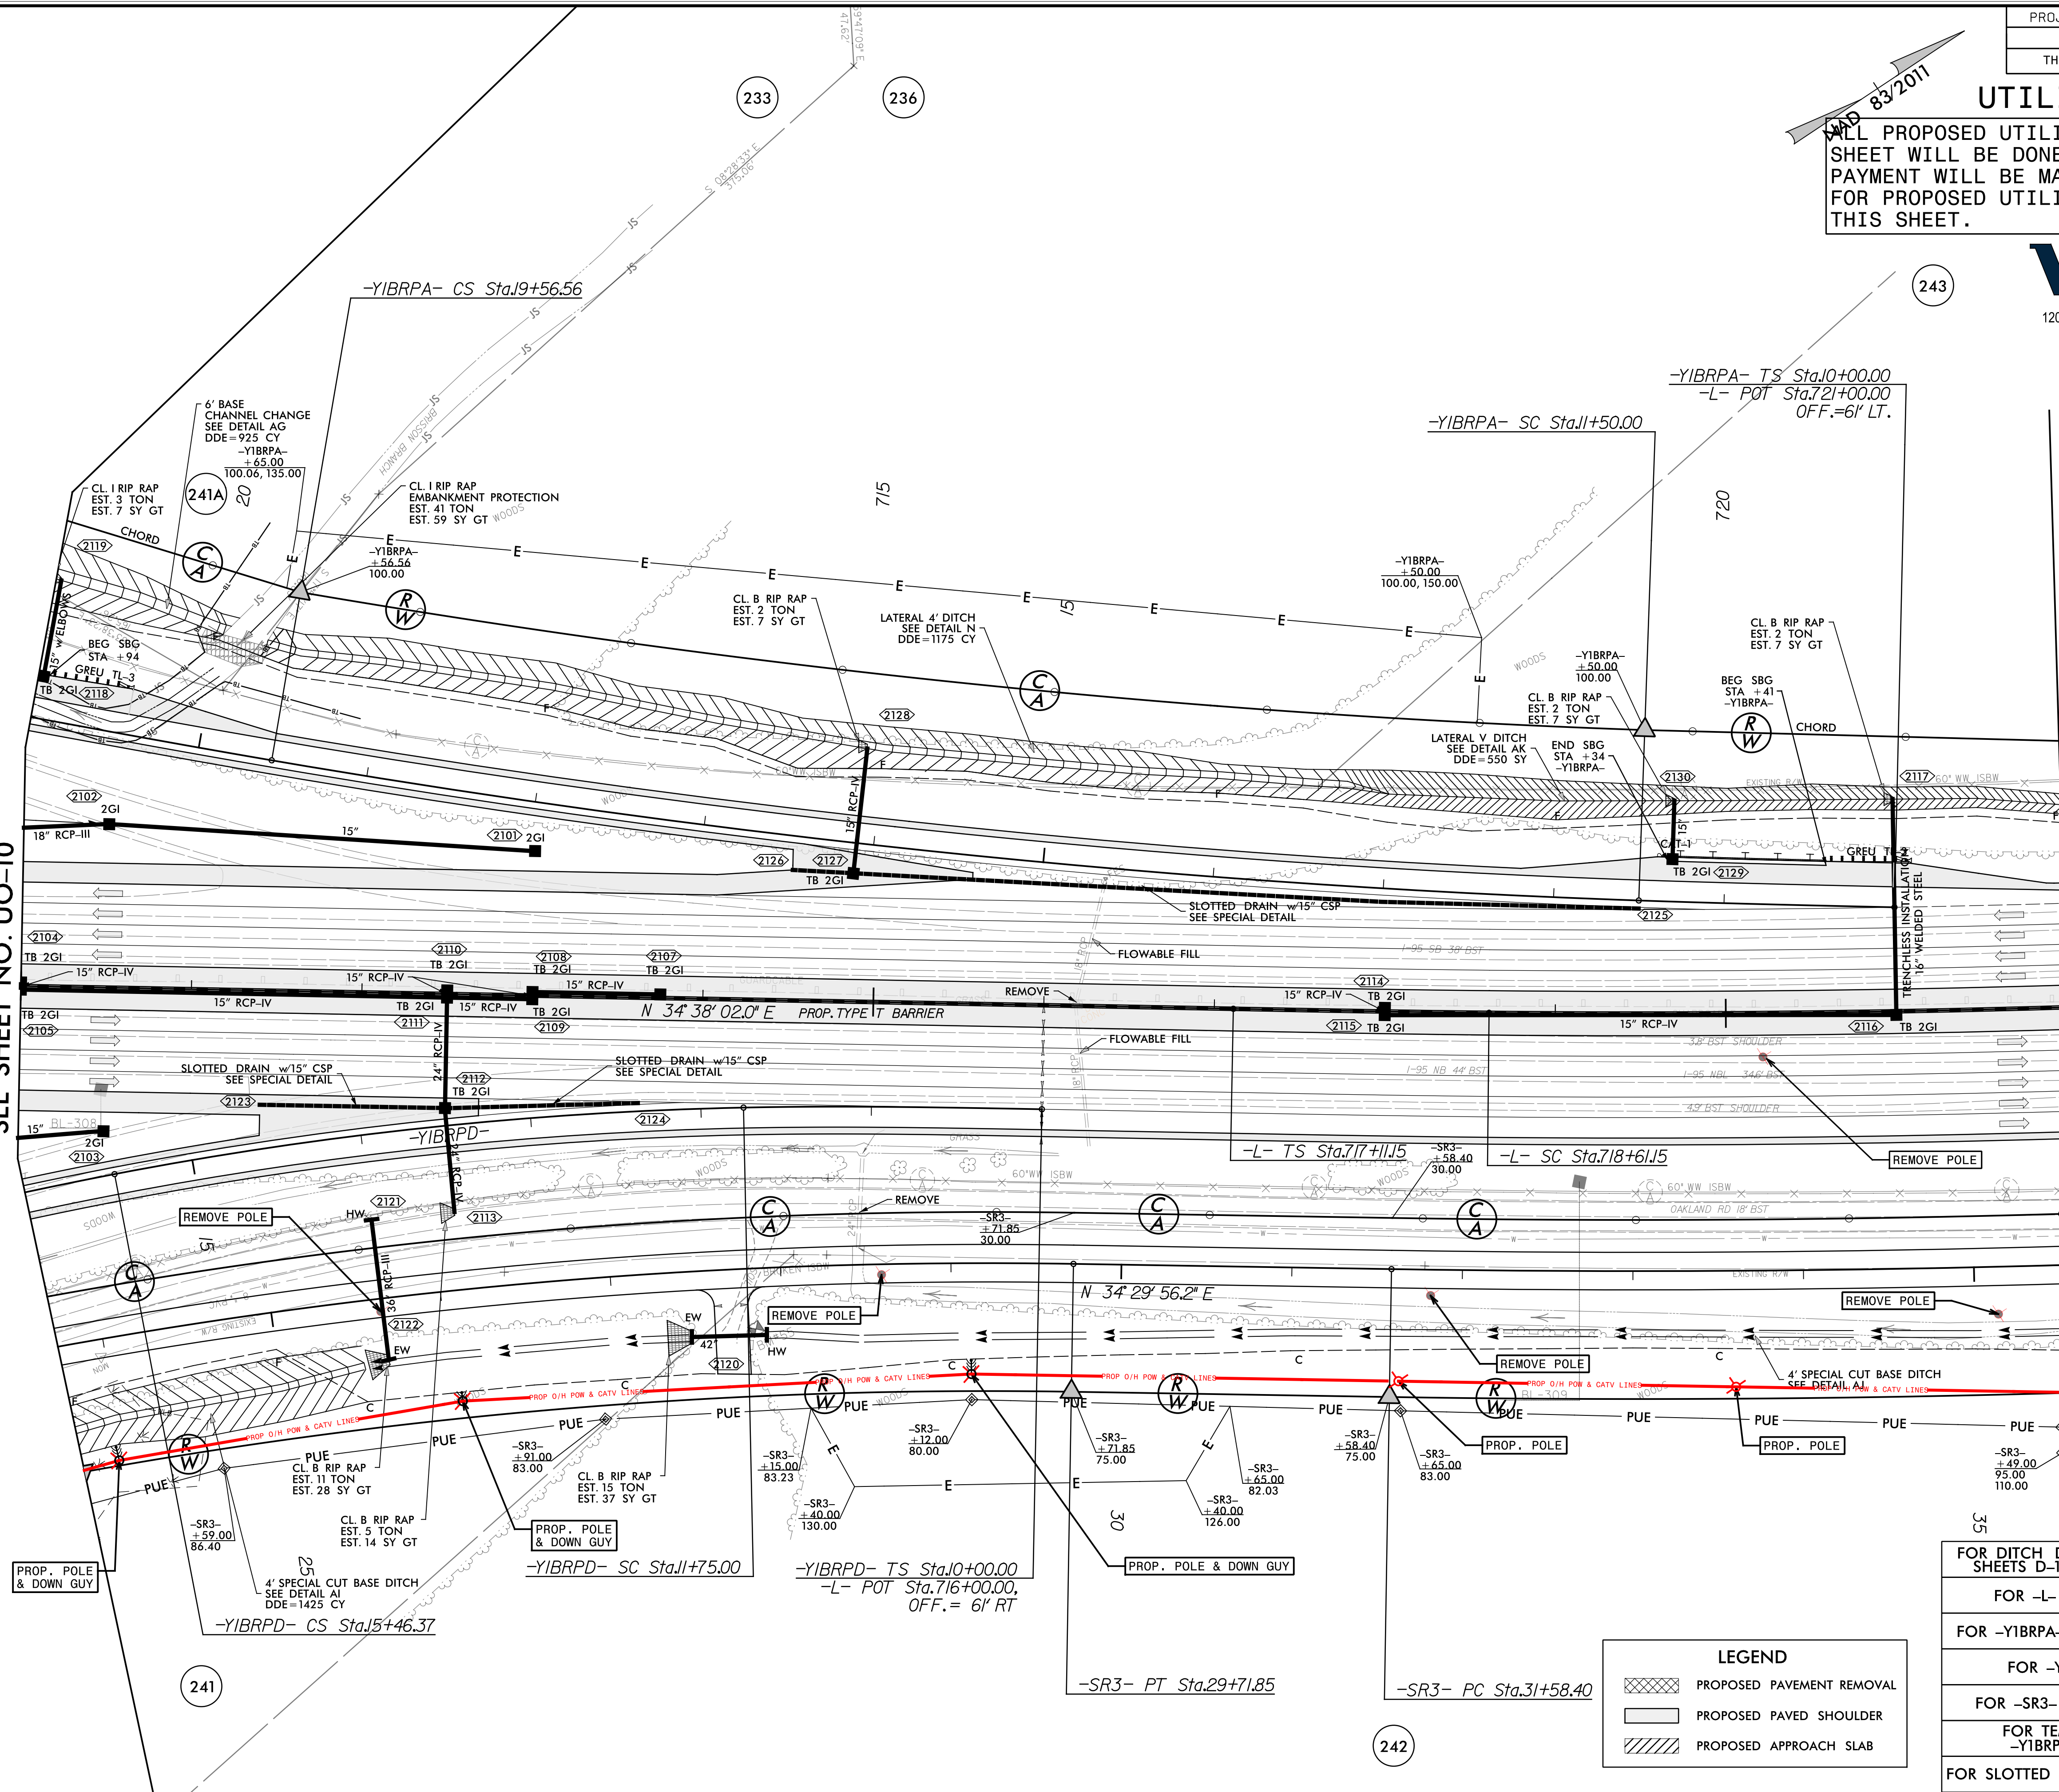

LEGEND	
	PROPOSED PAVEMENT REMOVAL
	PROPOSED PAVED SHOULDER
	PROPOSED APPROACH SLAB

FOR DITCH DETAILS SEE SHEETS D-1 THRU D-3
FOR -L- PROFILE SEE SHEETS 66 & 67
FOR -YIBRPA- PROFILE SEE SHEETS 91 & 92
FOR -YIBRPD- PROFILE SEE SHEET 94
FOR -SR3- PROFILE SEE SHEETS 98 & 99
FOR TEMPORARY PROFILE FOR RAMPS -YIBRPA- & -YIBRPD- SEE SHEET 105
FOR SLOTTED DRAIN DETAIL SEE SHEET 2C-?

5/14/99  
 5-3386-A-I-1-0837B-FobesonCo.-I-95-CADD-I-5987B-rdy-ut1.Ub0.dgn  
 3:08:30 PM