


UTILITIES BY OTHERS

ALL PROPOSED UTILITY WORK SHOWN ON THIS SHEET WILL BE DONE BY OTHERS. NO PAYMENT WILL BE MADE TO THE CONTRACTOR FOR PROPOSED UTILITY WORK SHOWN ON THIS SHEET.



120 North Boylan Avenue • Raleigh, NC 27603-1423
 (919) 828-0531 • thewootencompany.com
 License Number: F-0115

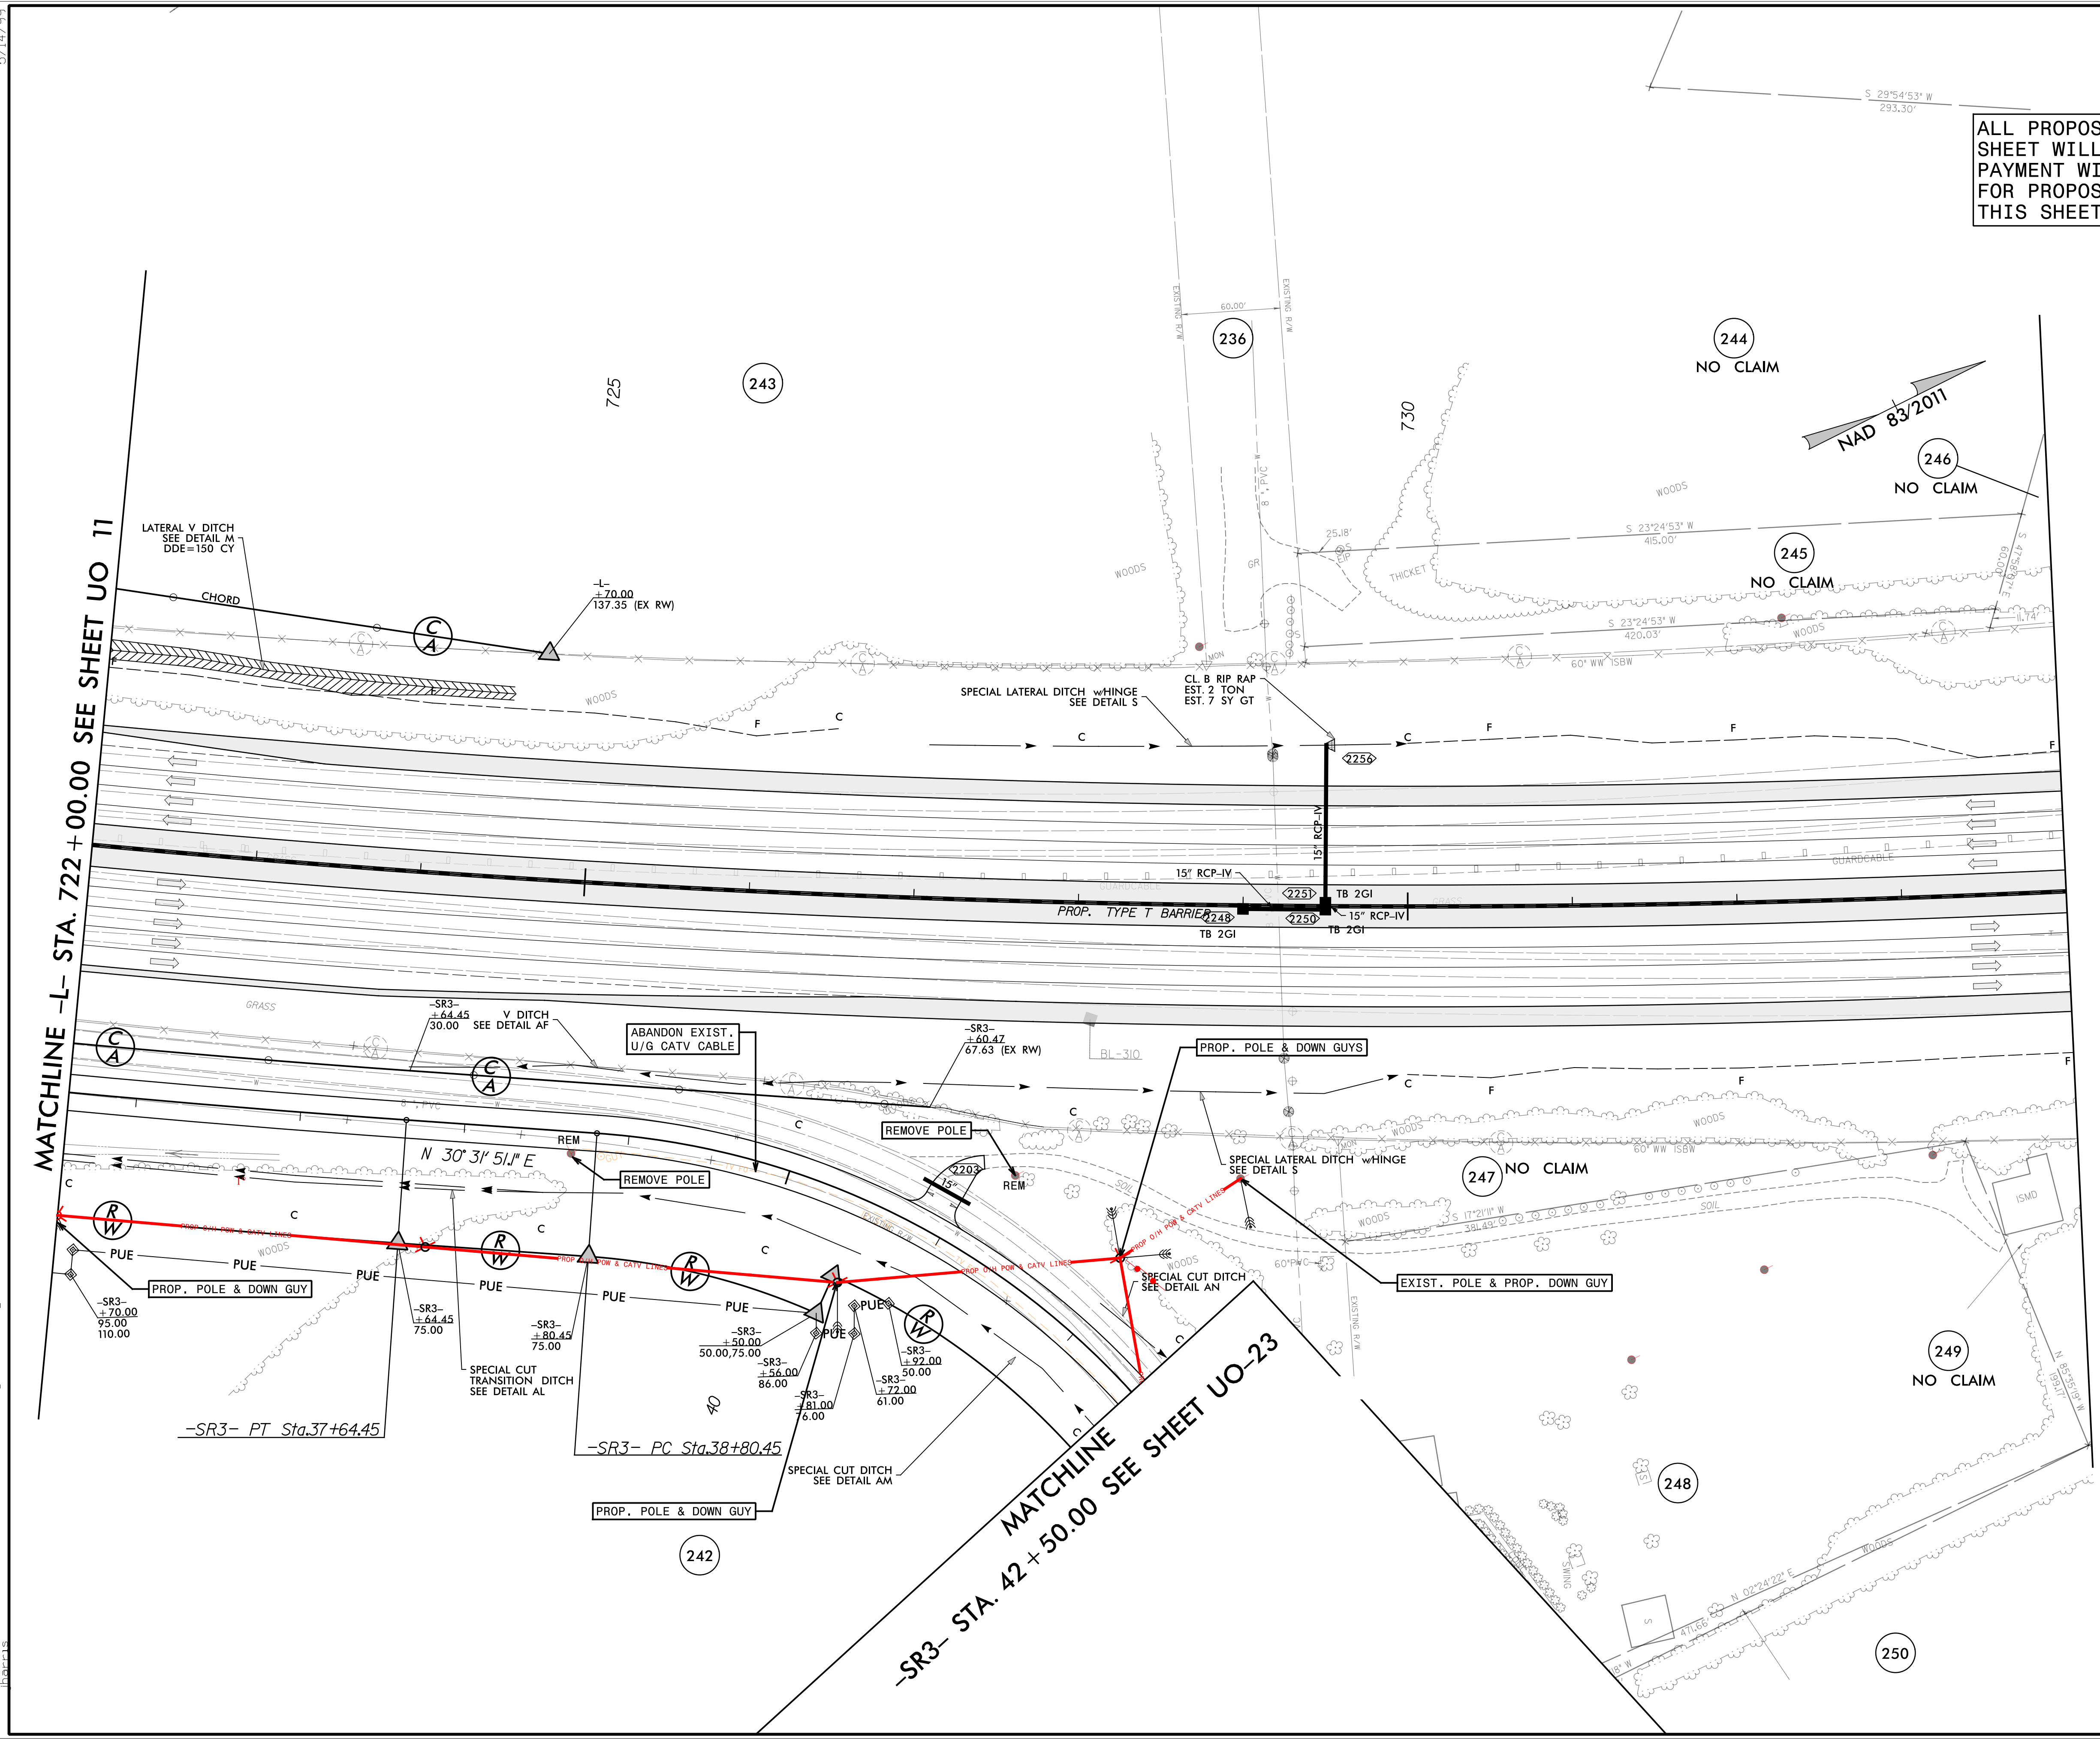

MATCHLINE -L- STA. 722 +00.00 SEE SHEET UO 11

MATCHLINE -SR3- STA. 42 +50.00 SEE SHEET UO-23

5/14/99
 3:08:37 PM
 I:\5-3386\A-1-5987B\5-3386\A-1-5987B\CADD\I-5987B_rdy.utl\Uo0.dgn
 I:\5-3386\A-1-5987B\5-3386\A-1-5987B\CADD\I-5987B_rdy.utl\Uo0.dgn