


UTILITIES BY OTHERS

ALL PROPOSED UTILITY WORK SHOWN ON THIS SHEET WILL BE DONE BY OTHERS. NO PAYMENT WILL BE MADE TO THE CONTRACTOR FOR PROPOSED UTILITY WORK SHOWN ON THIS SHEET.



120 North Boylan Avenue • Raleigh, NC 27603-1423
 (919) 828-0531 • thewootencompany.com
 License Number: F-0115

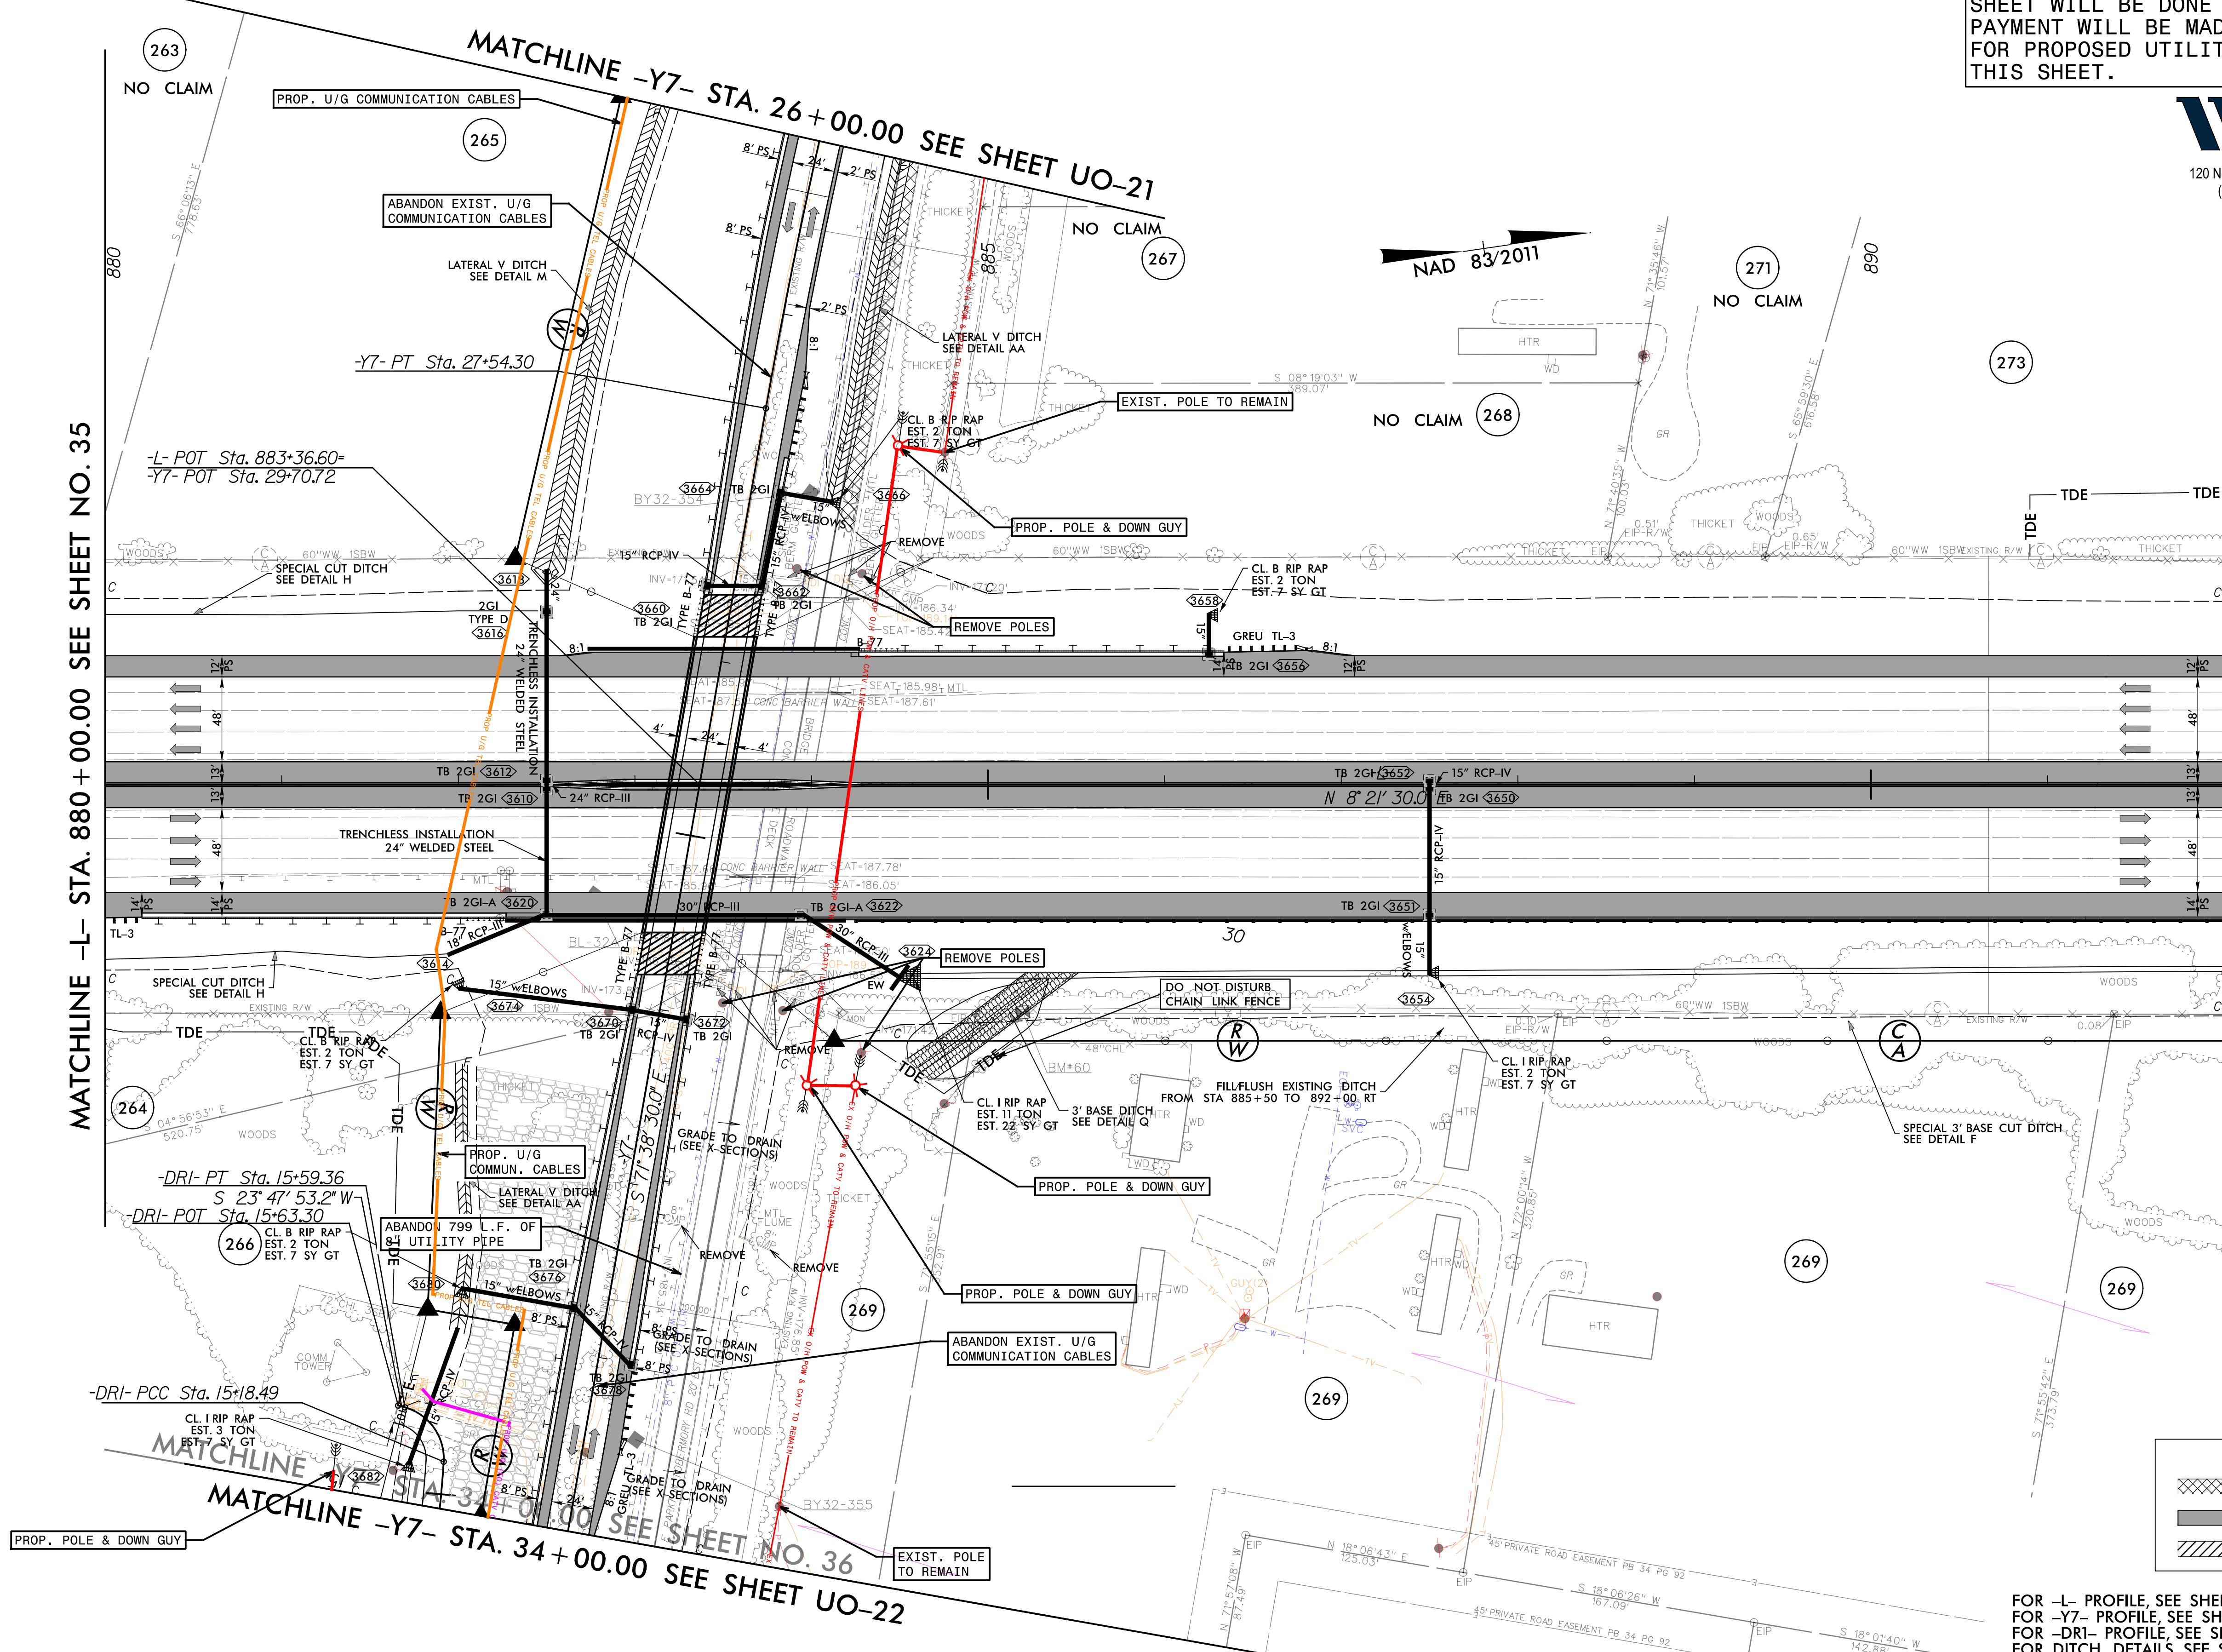

MATCHLINE -L- STA. 880 + 00.00 SEE SHEET NO. 35

MATCHLINE -L- STA. 892 + 00.00 SEE SHEET NO. 37

LEGEND	
	PROPOSED PAVEMENT REMOVAL
	PROPOSED PAVED SHOULDER
	PROPOSED APPROACH SLAB

FOR -L- PROFILE, SEE SHEET 81
 FOR -Y7- PROFILE, SEE SHEET 96 & 97
 FOR -DRI- PROFILE, SEE SHEET 97
 FOR DITCH DETAILS, SEE SHEETS 2D-1 THRU 2D-3
 FOR STRUCTURE PLANS, SEE SHEETS S10-1 THRU S10-33
 FOR NOISE WALL PLANS, SEE SHEETS W19-1 THRU W19-4

5/14/99
 3:36 PM
 I:\5-3386\A-1-5987B-FiberconCo.I-95\CADD\I-5987B-rdy-uti1.lib0.dgn