



### UTILITIES BY OTHERS

ALL PROPOSED UTILITY WORK SHOWN ON THIS SHEET WILL BE DONE BY OTHERS. NO PAYMENT WILL BE MADE TO THE CONTRACTOR FOR PROPOSED UTILITY WORK SHOWN ON THIS SHEET.



120 North Boylan Avenue • Raleigh, NC 27603-1423  
 (919) 828-0531 • thewootencompany.com  
 License Number: F-0115

5/14/99  
 3:08:54 PM  
 15-3386-A-I-1-5987B-F-Utilities.dgn  
 15-3386-A-I-1-5987B-F-Utilities.dgn

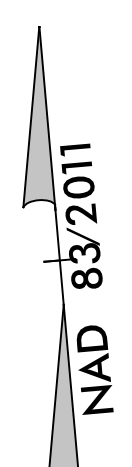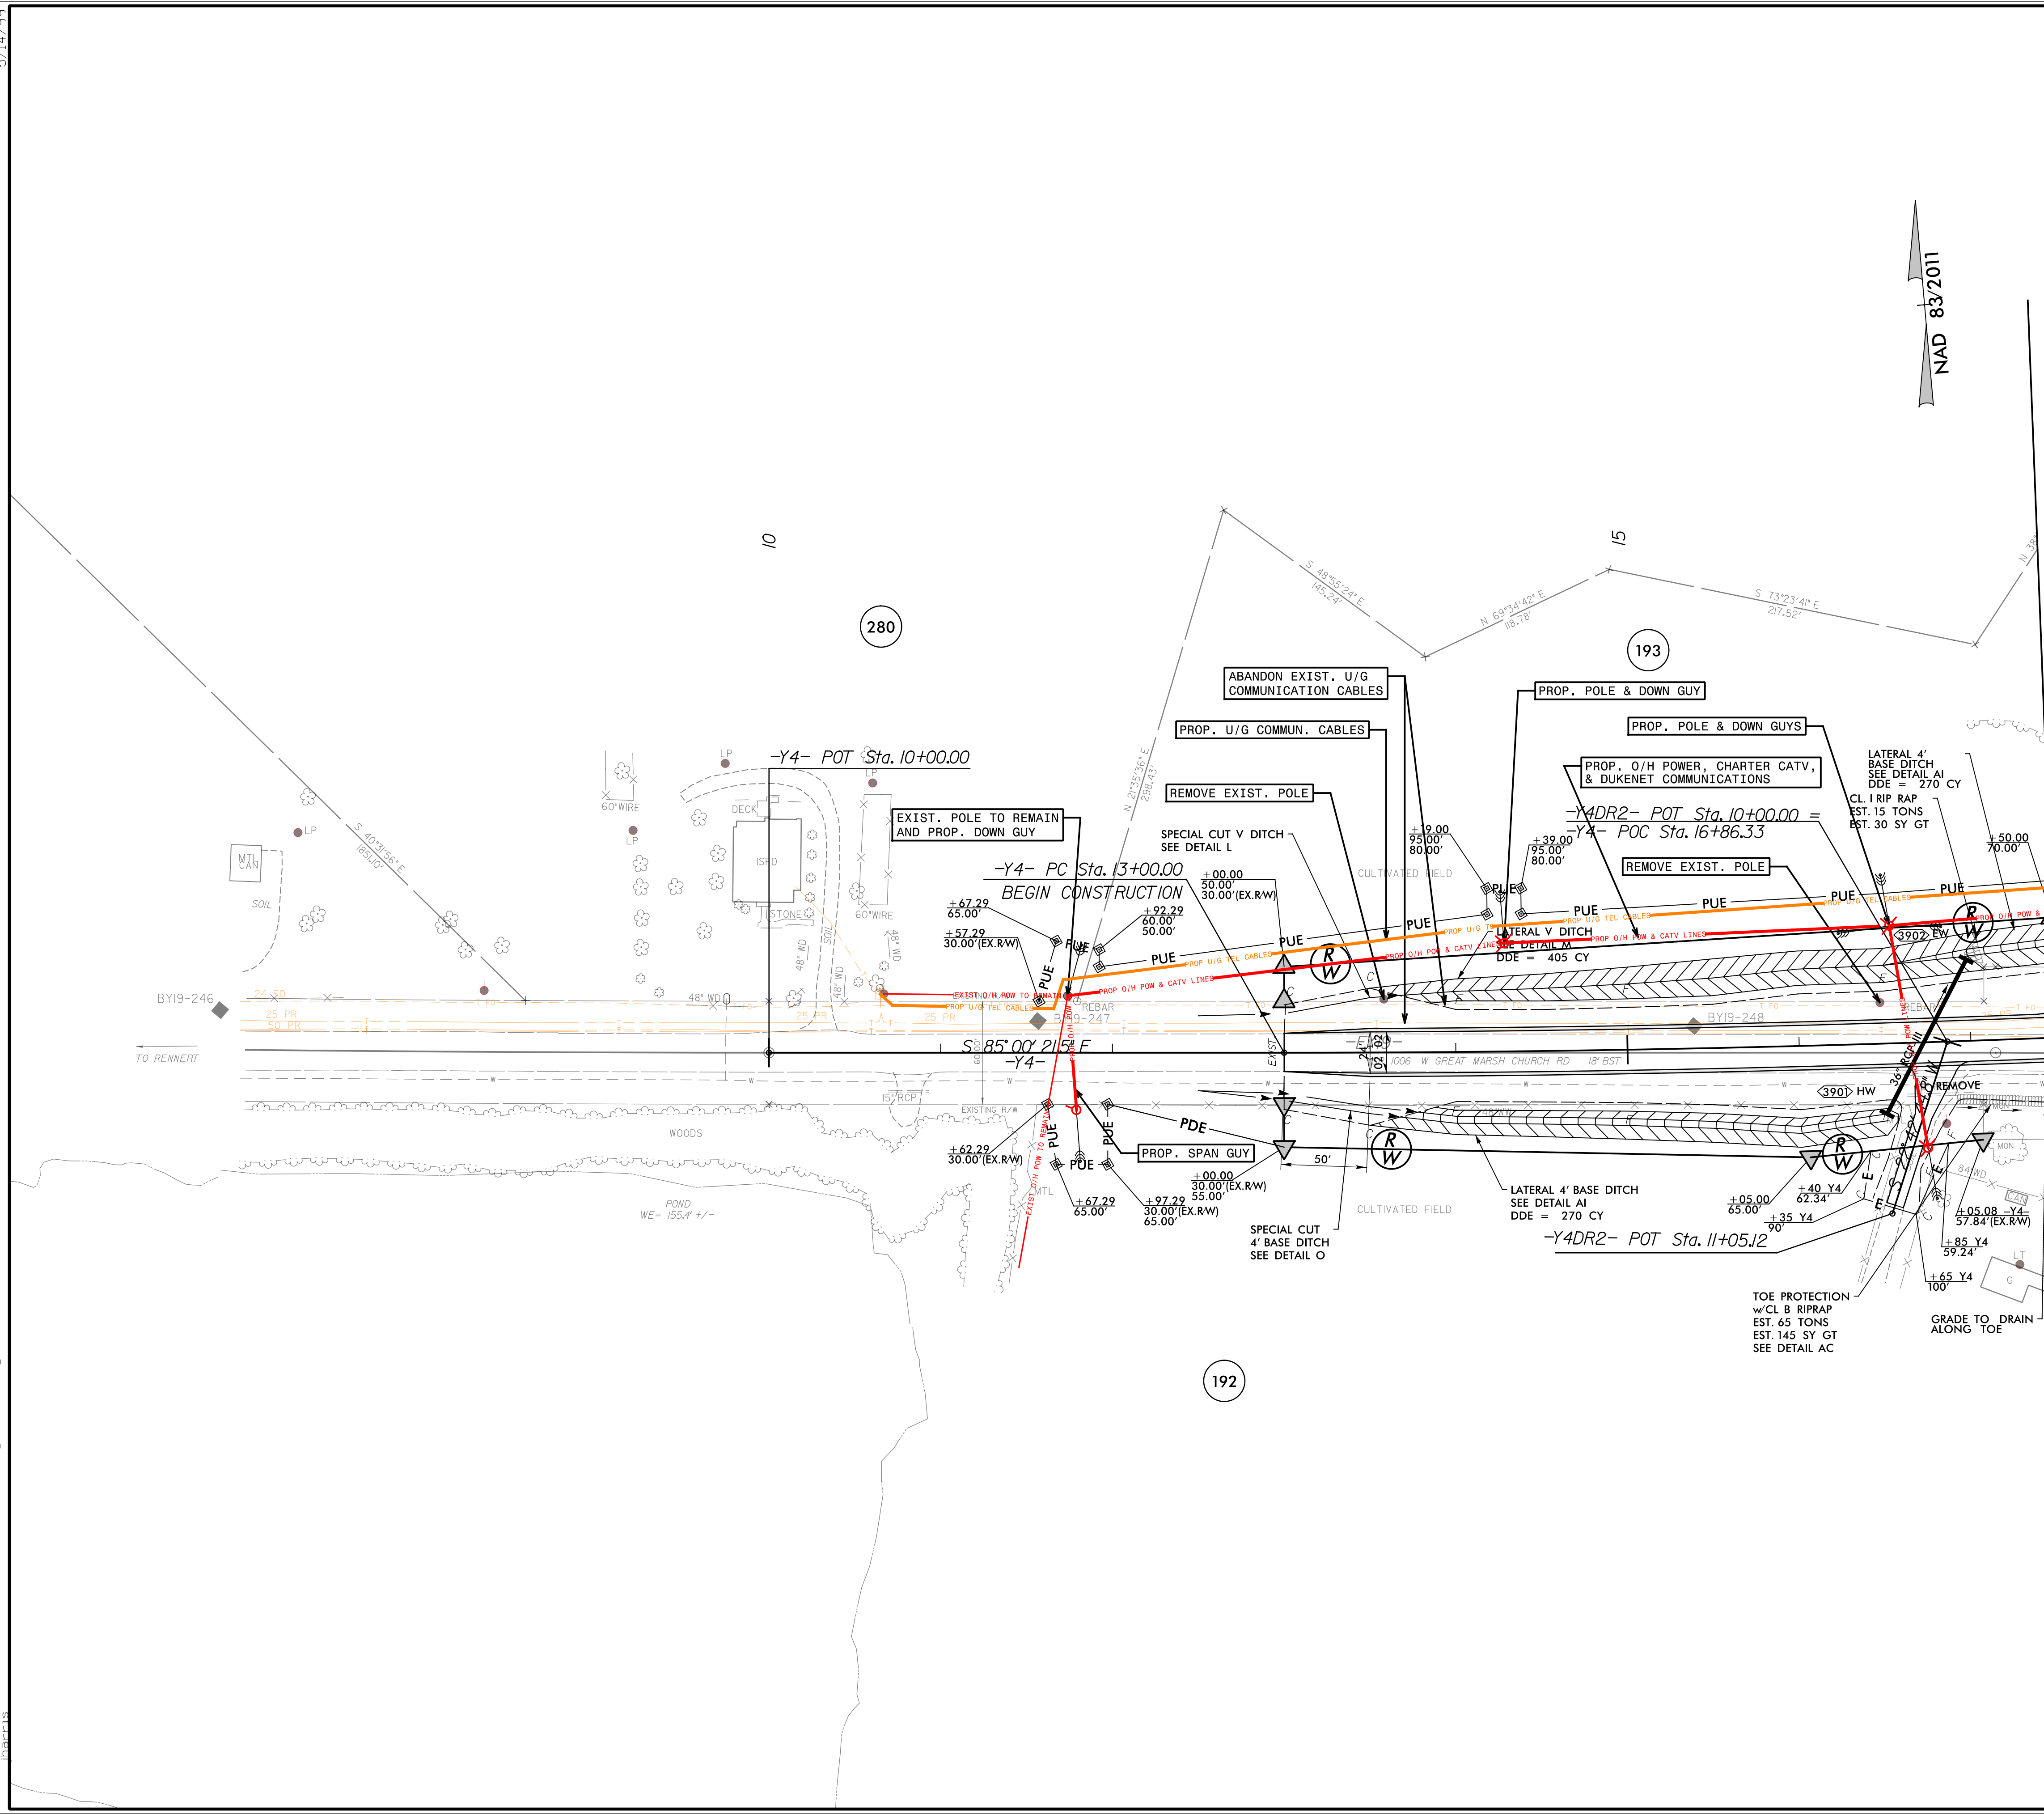

MATCHLINE -Y4- STA. 17 + 50.00 SEE SHEET UO-7

LEGEND	
	PROPOSED PAVED SHOULDER

FOR -Y4- PROFILE, SEE SHEET 84  
 FOR -Y2DR2- PROFILE, SEE SHEET 102  
 FOR DITCH DETAILS, SEE SHEETS 2D-1 THRU 2D-3