


UTILITIES BY OTHERS

ALL PROPOSED UTILITY WORK SHOWN ON THIS SHEET WILL BE DONE BY OTHERS. NO PAYMENT WILL BE MADE TO THE CONTRACTOR FOR PROPOSED UTILITY WORK SHOWN ON THIS SHEET.



120 North Boylan Avenue • Raleigh, NC 27603-1423
 (919) 828-0531 • thewootencompany.com
 License Number: F-0115

5/14/99
 3/08/05 PM RobersonCo.I-95\CADD\I-5987B.rdy.utl.Ub0.dgn
 I-5987B.rdy.utl.Ub0.dgn

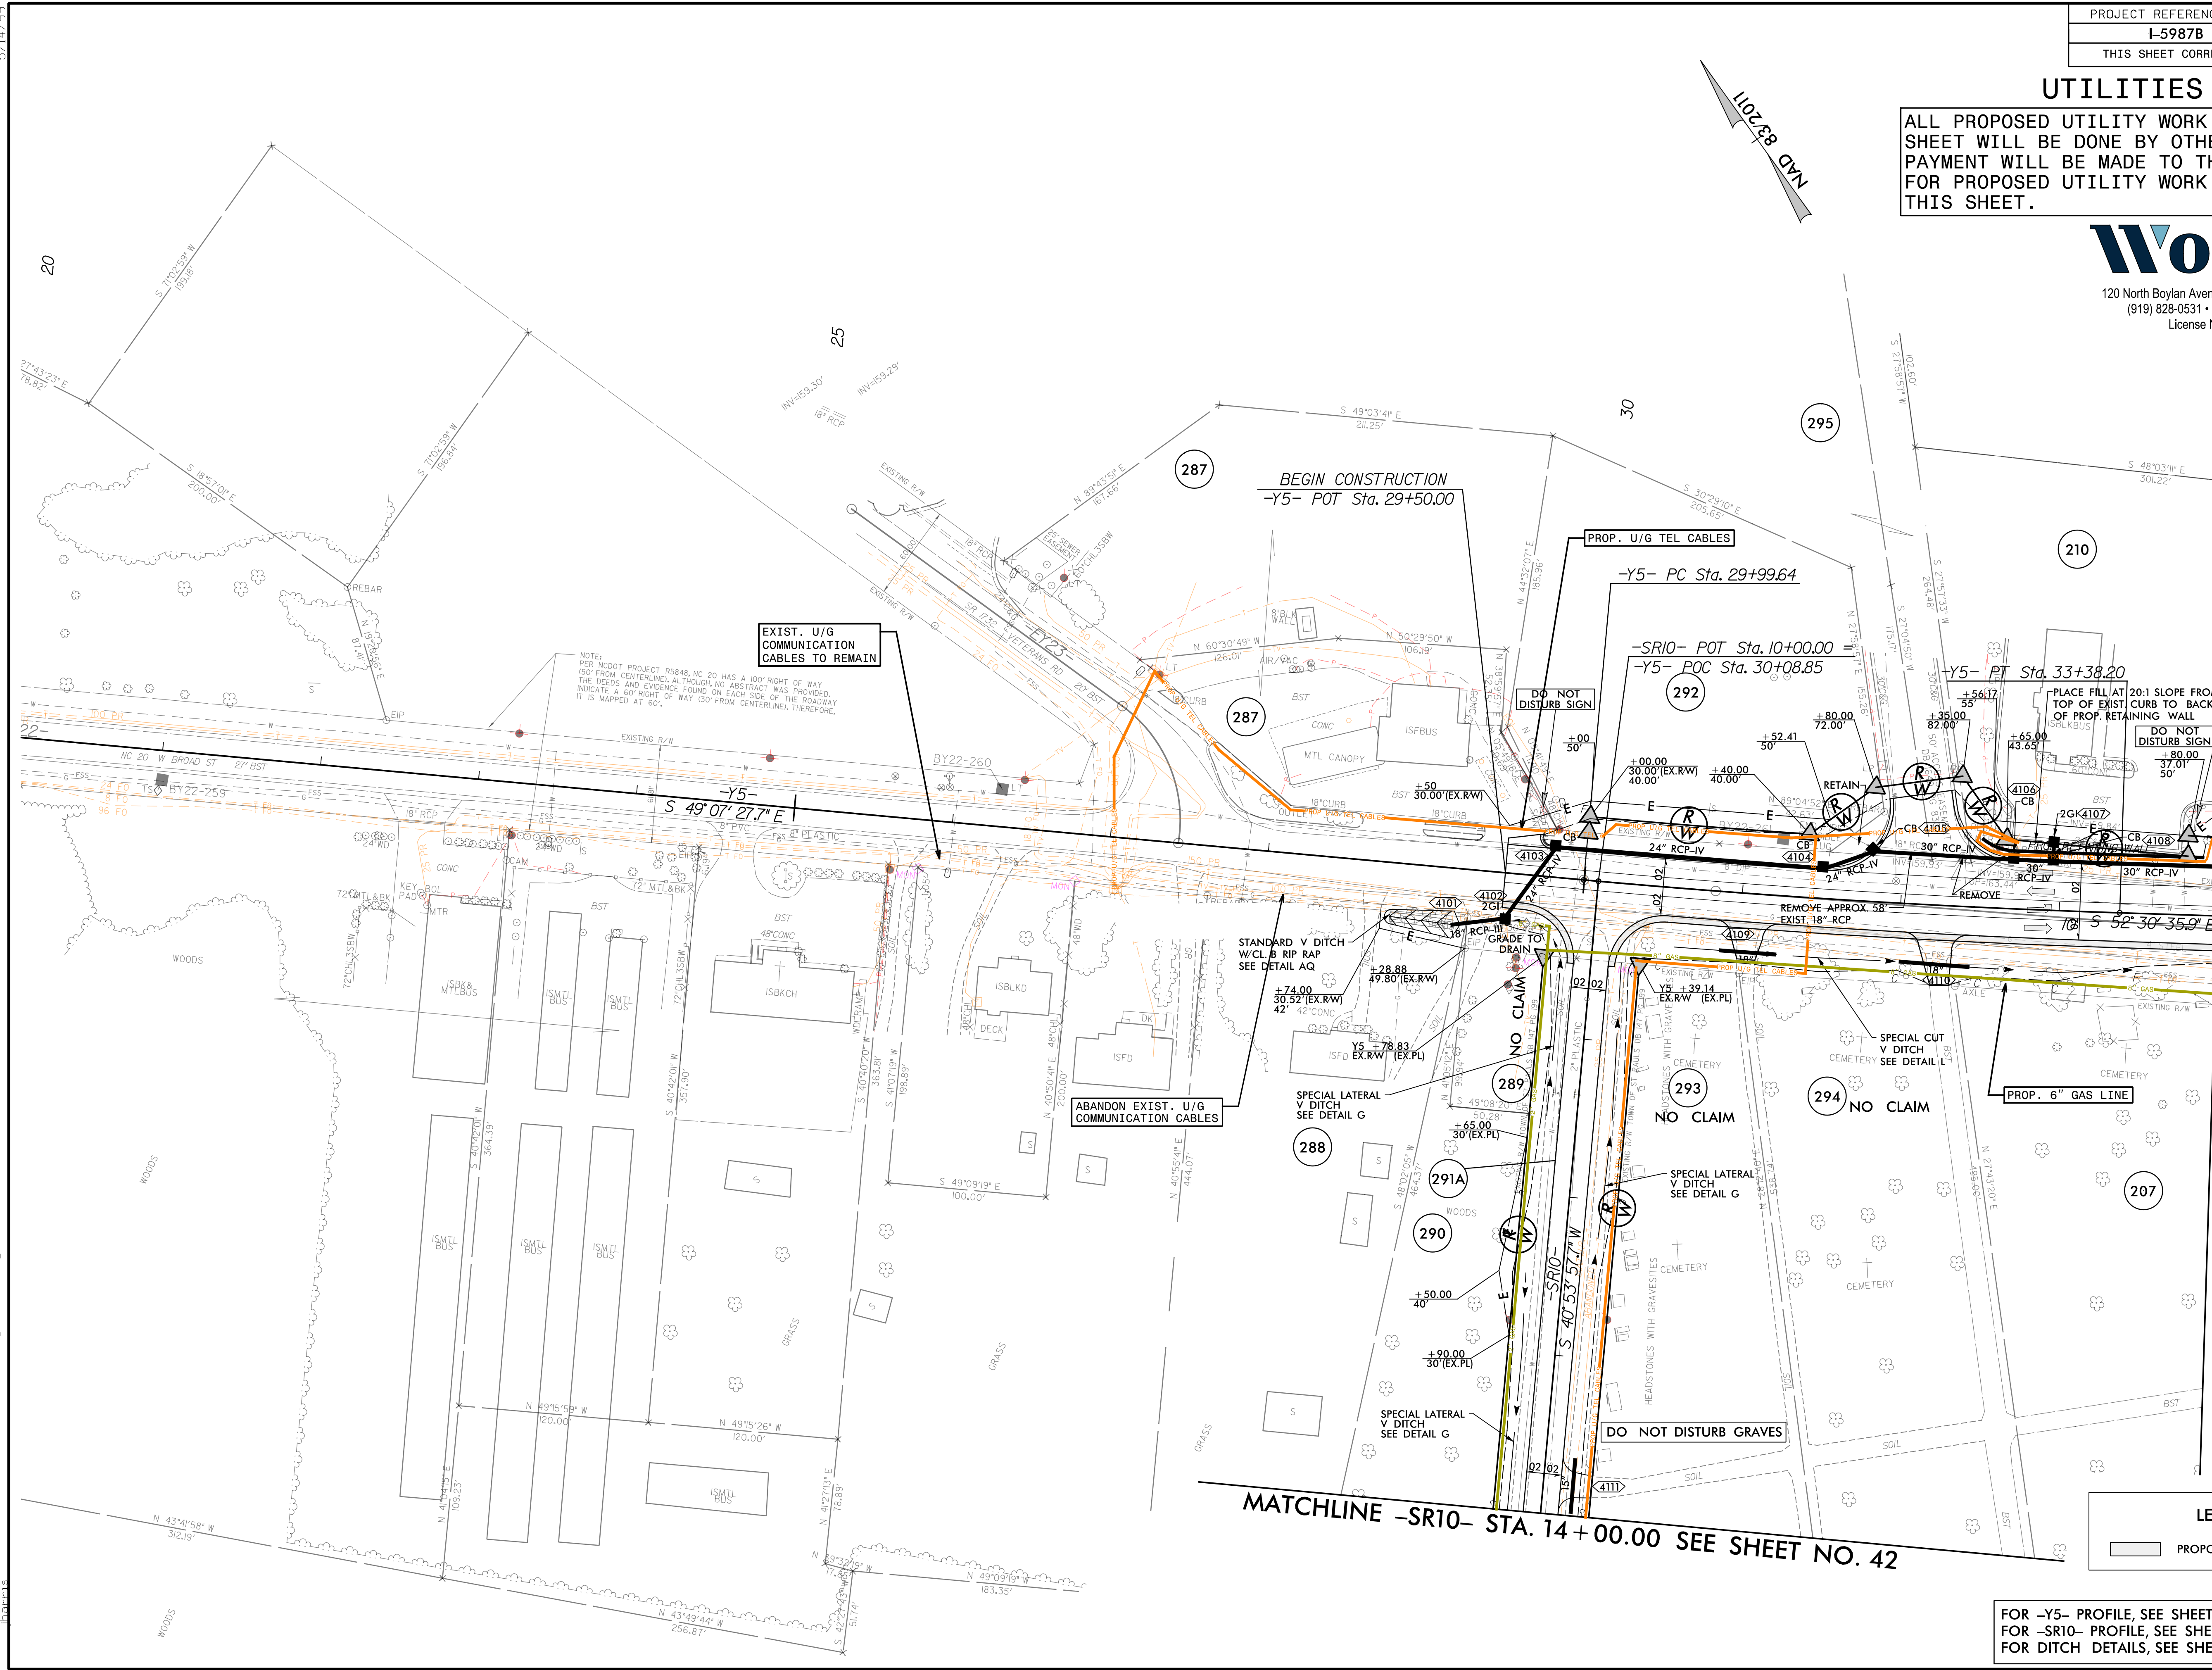

MATCHLINE -Y5- STA. 34+00 SEE SHEET UO-8

MATCHLINE -SR10- STA. 14+00.00 SEE SHEET NO. 42

LEGEND

PROPOSED PAVED SHOULDER

FOR -Y5- PROFILE, SEE SHEET 85
 FOR -SR10- PROFILE, SEE SHEET 101
 FOR DITCH DETAILS, SEE SHEETS 2D-1 THRU 2D-3