



### UTILITIES BY OTHERS

ALL PROPOSED UTILITY WORK SHOWN ON THIS SHEET WILL BE DONE BY OTHERS. NO PAYMENT WILL BE MADE TO THE CONTRACTOR FOR PROPOSED UTILITY WORK SHOWN ON THIS SHEET.

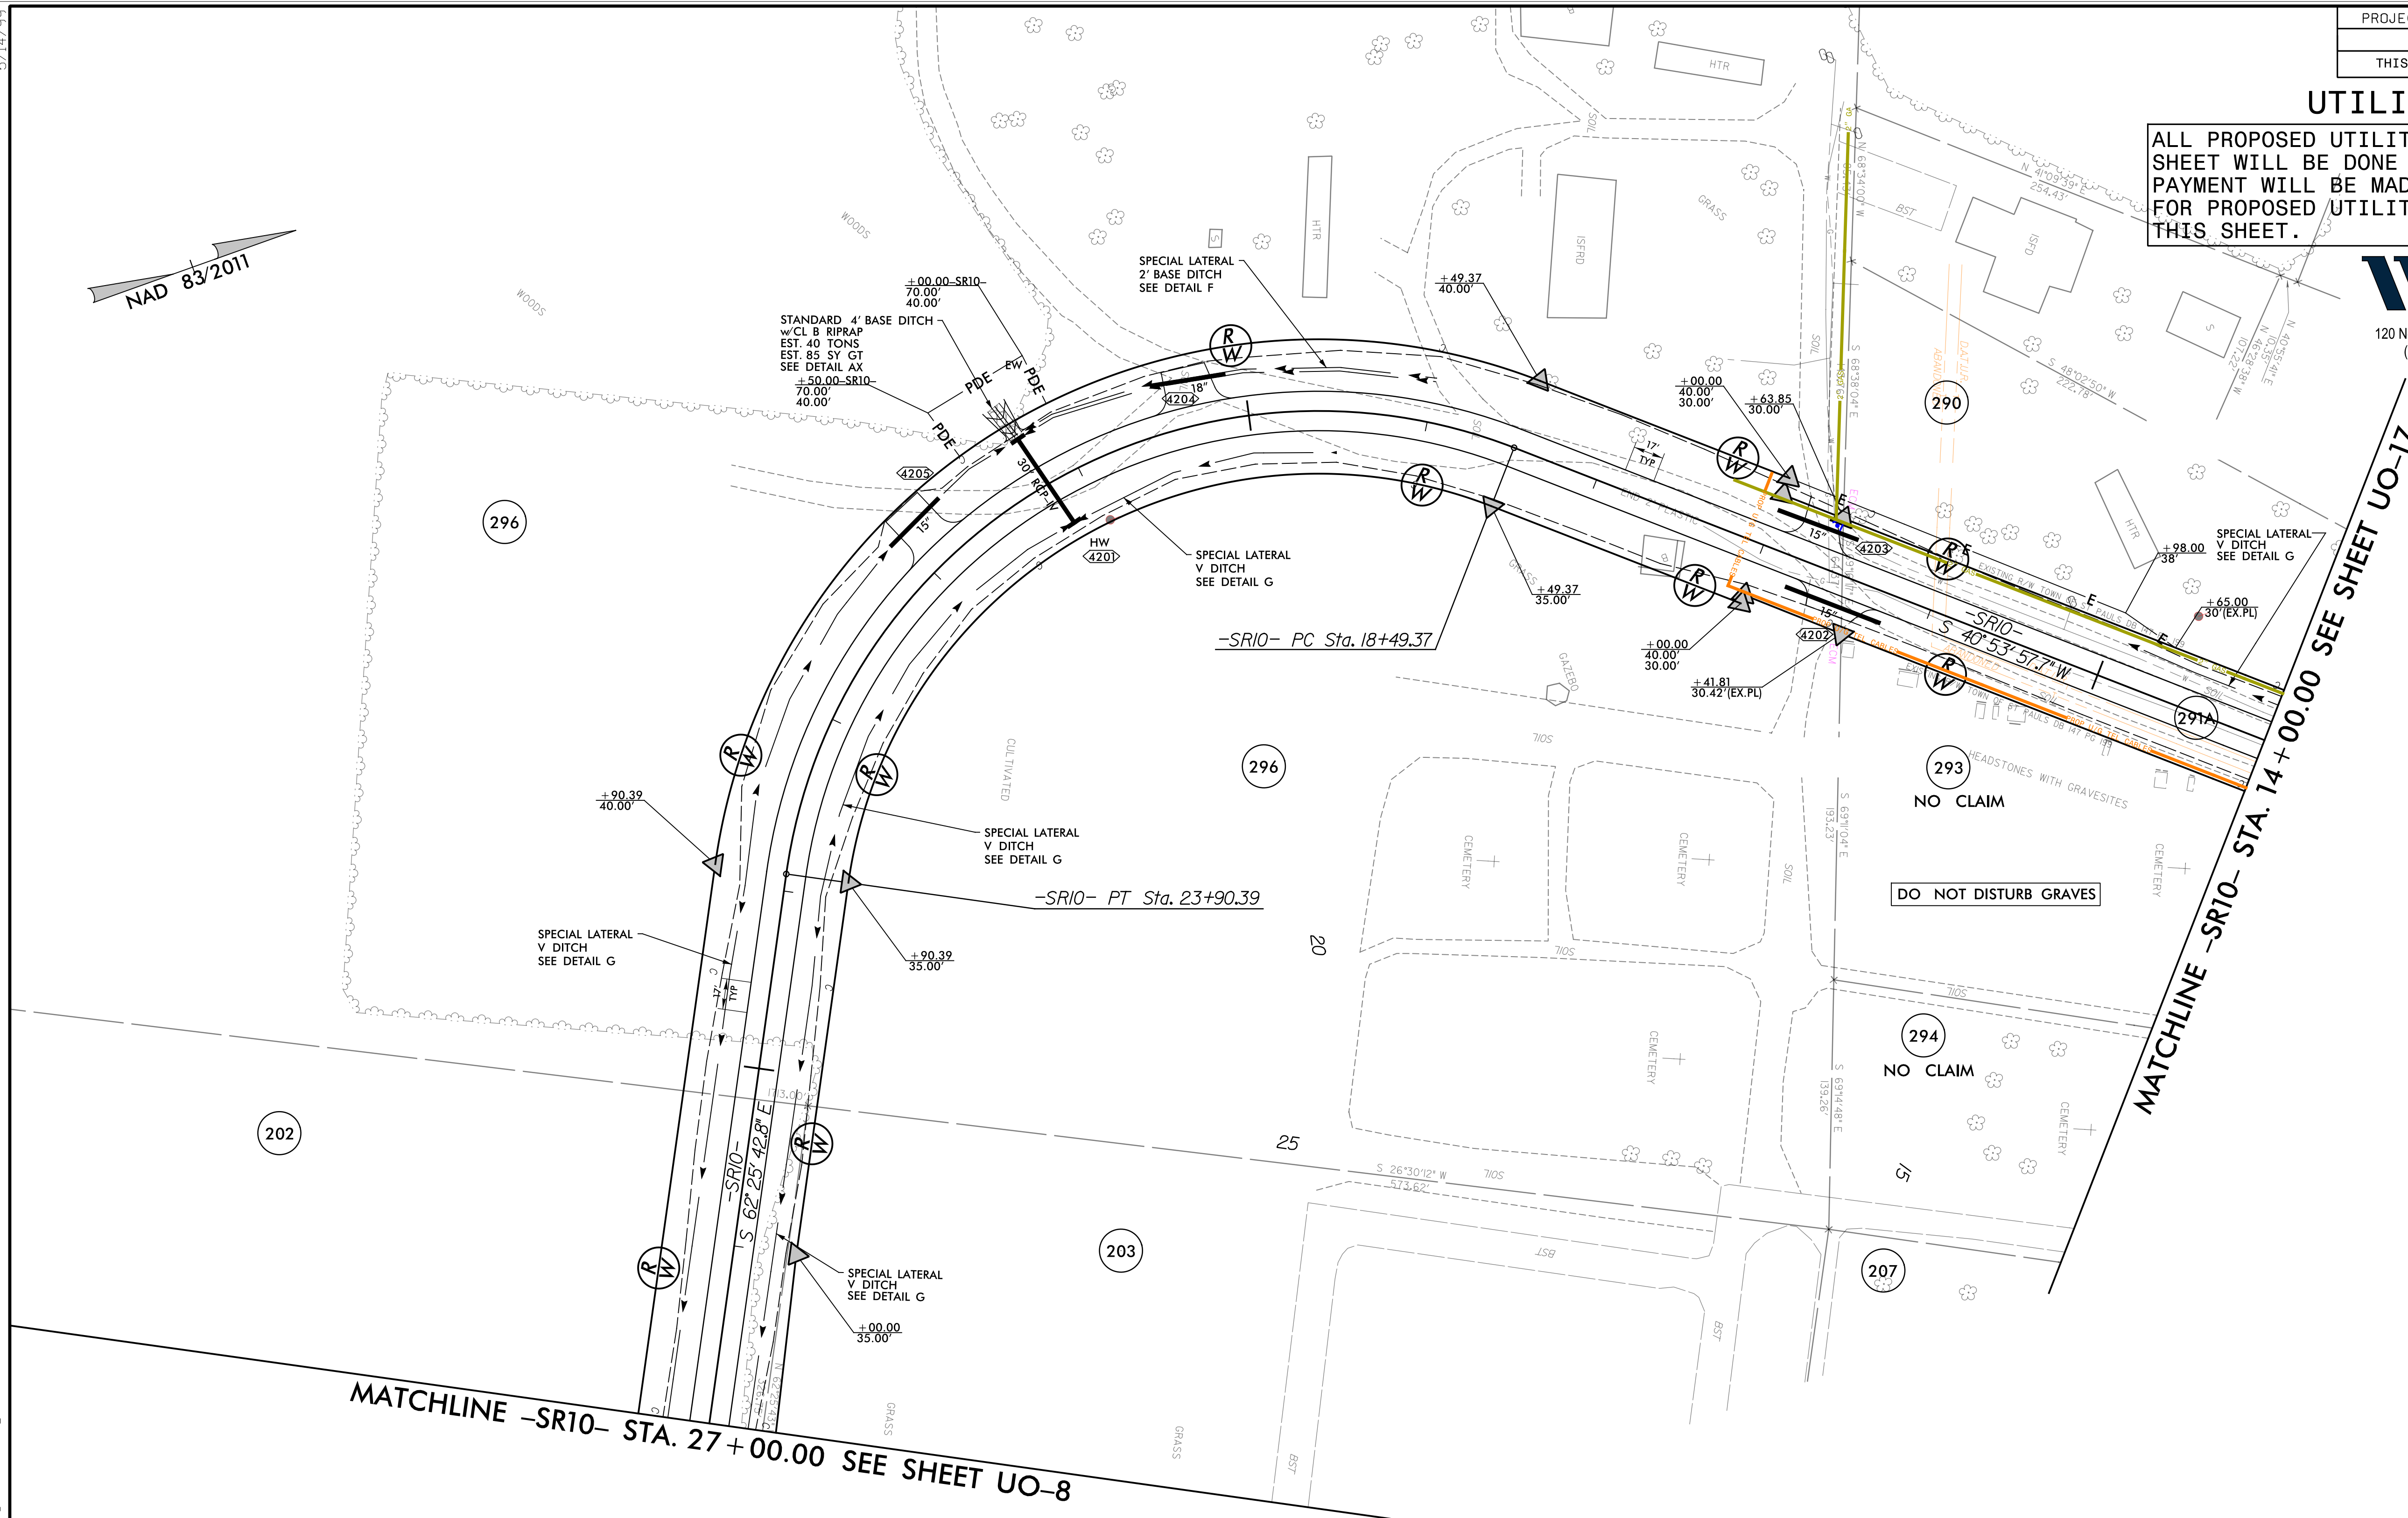

120 North Boylan Avenue • Raleigh, NC 27603-1423  
 (919) 828-0531 • thewootencompany.com  
 License Number: F-0115

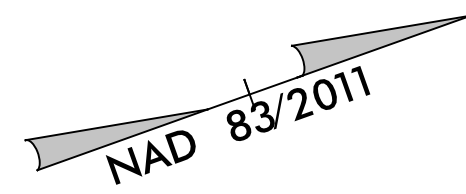

FOR -SR10- PROFILE, SEE SHEET 101  
 FOR DITCH DETAILS, SEE SHEETS 2D-1 THRU 2D-3

5/14/99  
 7:08:10 PM  
 I:\5-3386\A-1-1-0817\RDY-42\I-5987B\RDY-42\1\UO-18.dgn  
 RobertsonCo., I-95, CADD, I-5987B, rdy, utl, UO, dgn