


### UTILITIES BY OTHERS

ALL PROPOSED UTILITY WORK SHOWN ON THIS SHEET WILL BE DONE BY OTHERS. NO PAYMENT WILL BE MADE TO THE CONTRACTOR FOR PROPOSED UTILITY WORK SHOWN ON THIS SHEET.



120 North Boylan Avenue • Raleigh, NC 27603-1423  
 (919) 828-0531 • thewootencompany.com  
 License Number: F-0115

5/14/99  
 3:08:20 PM  
 I:\3386\A-1-5987B\RobersonCo.I-95\CADD\I-5987B\_rdy\_wtl\ub0.dgn

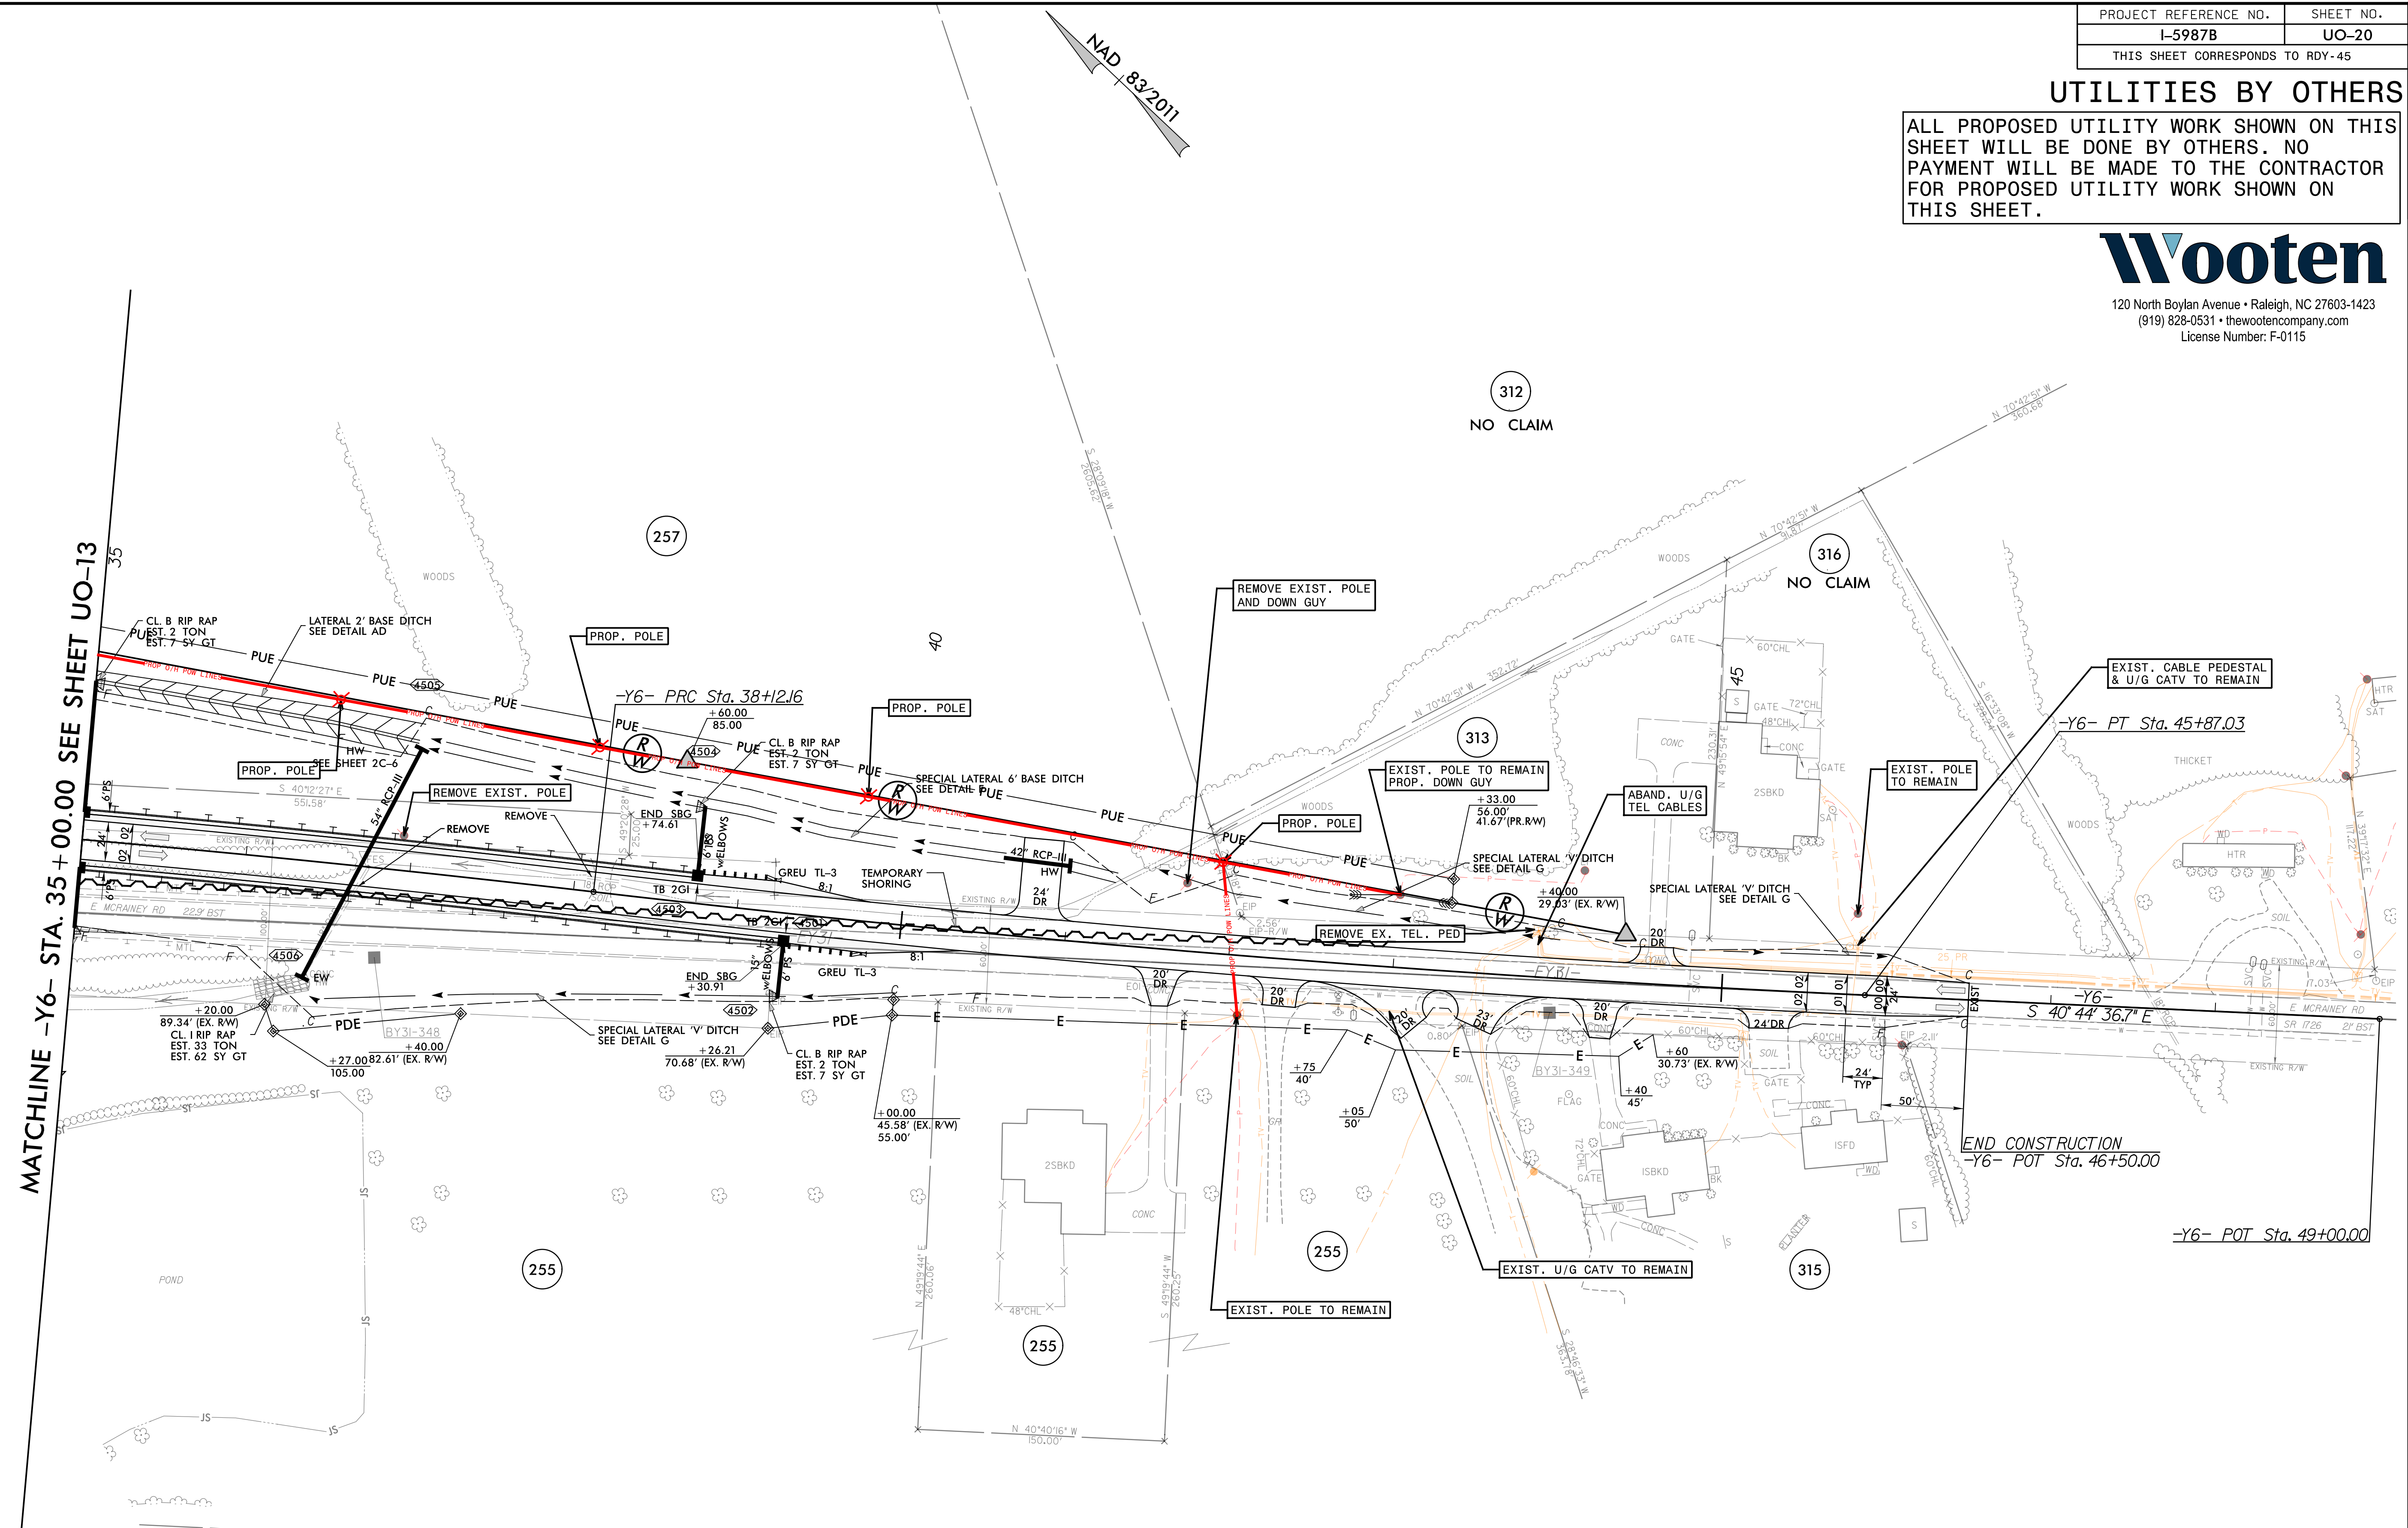

LEGEND	
	PROPOSED PAVEMENT REMOVAL
	PROPOSED PAVED SHOULDER

FOR -Y6- PROFILE, SEE SHEETS 95 & 96  
 FOR DITCH DETAILS, SEE SHEETS 2D-1 THRU 2D-3