






10 0 10 20 

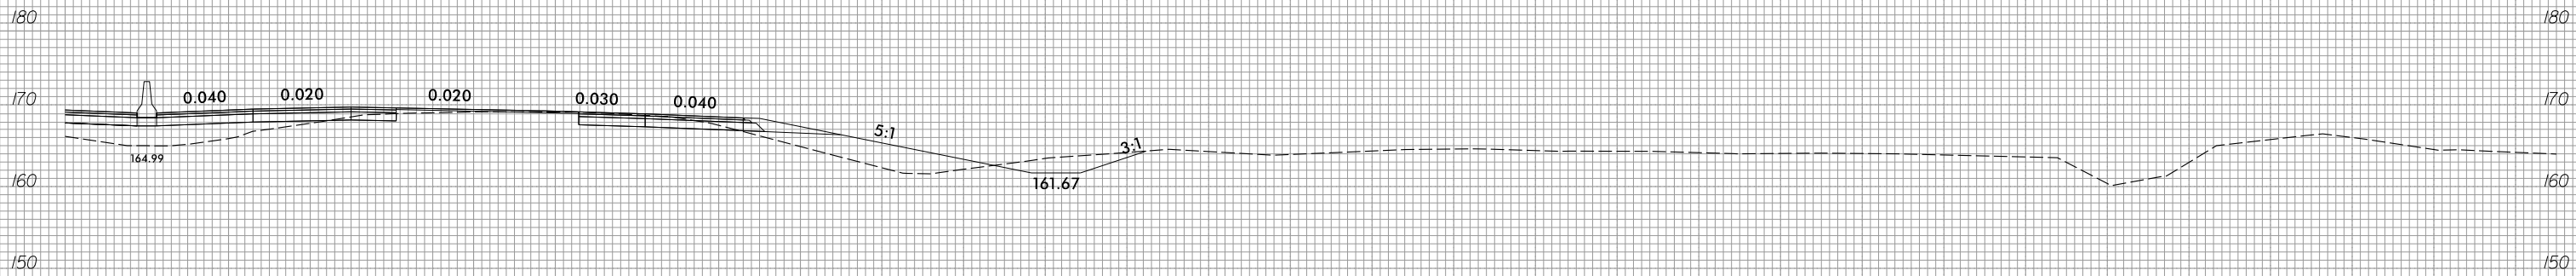

496 + 00.00

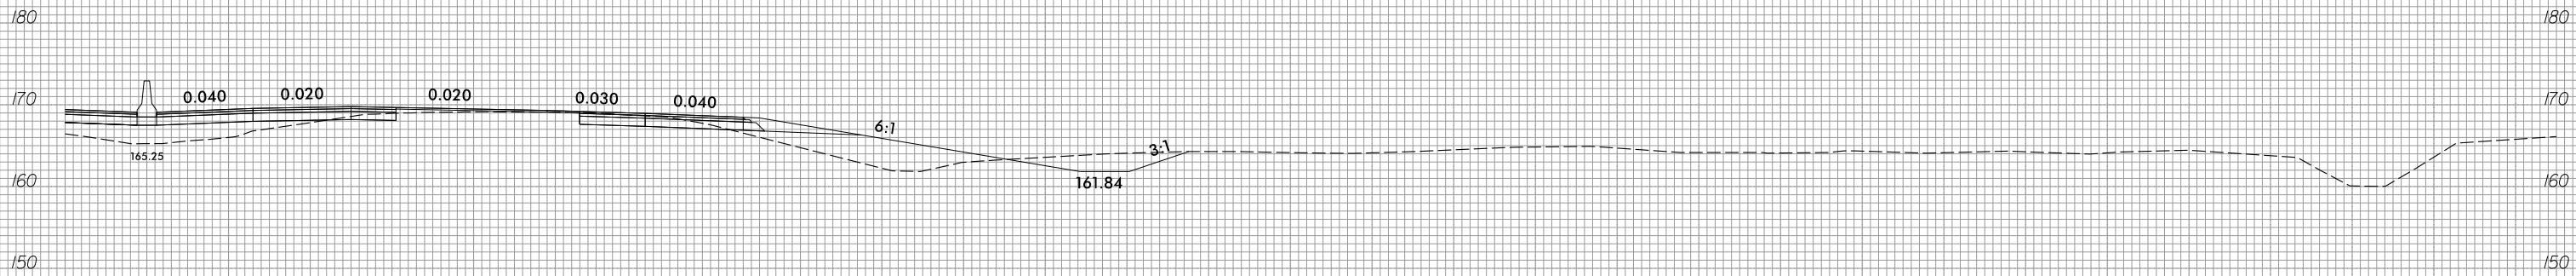

495 + 50.00

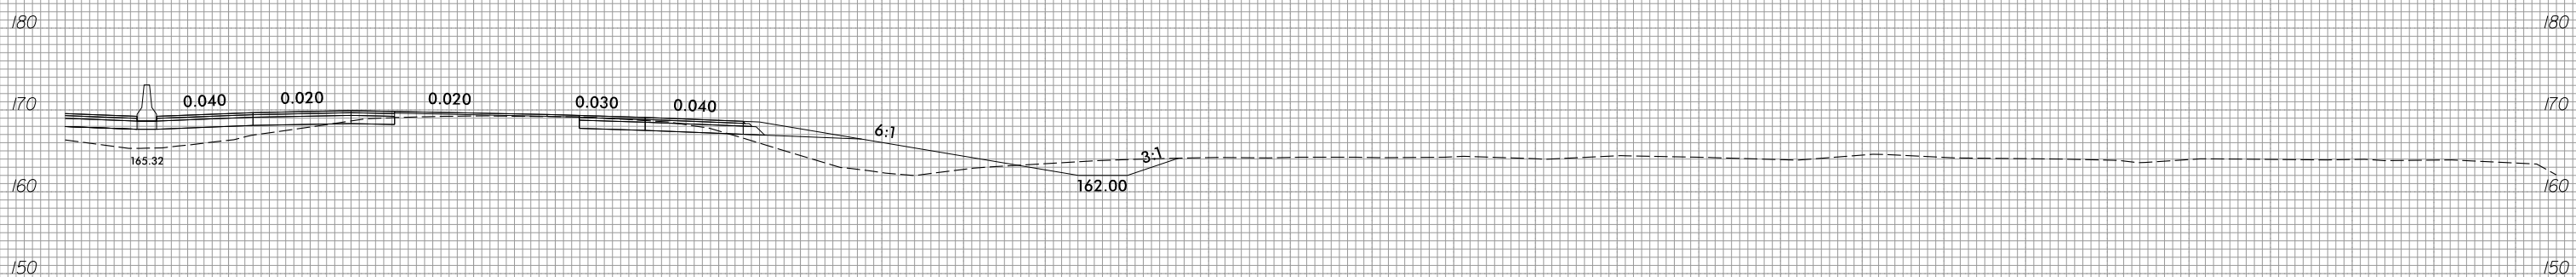

495 + 00.00

10 0 10 20 