






10 0 10 20 

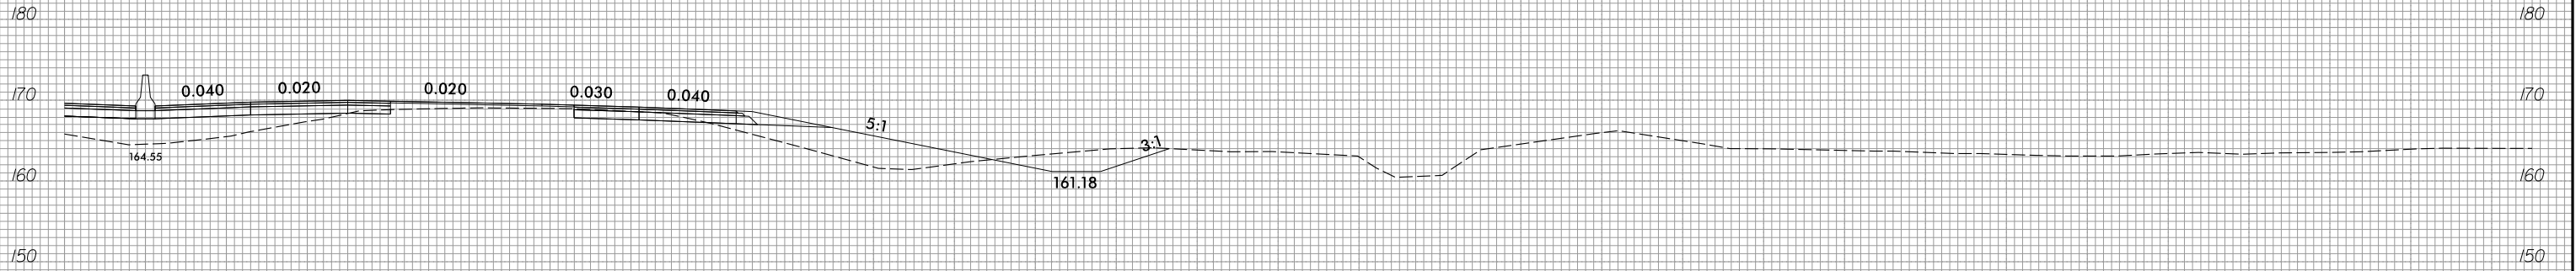

497 + 50.00

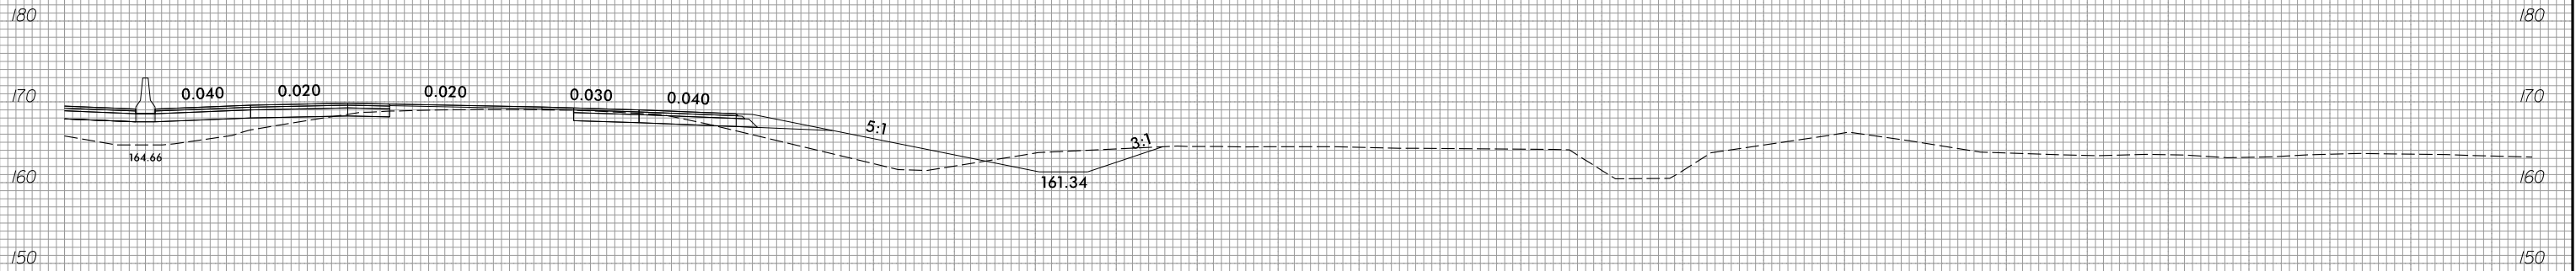

497 + 00.00

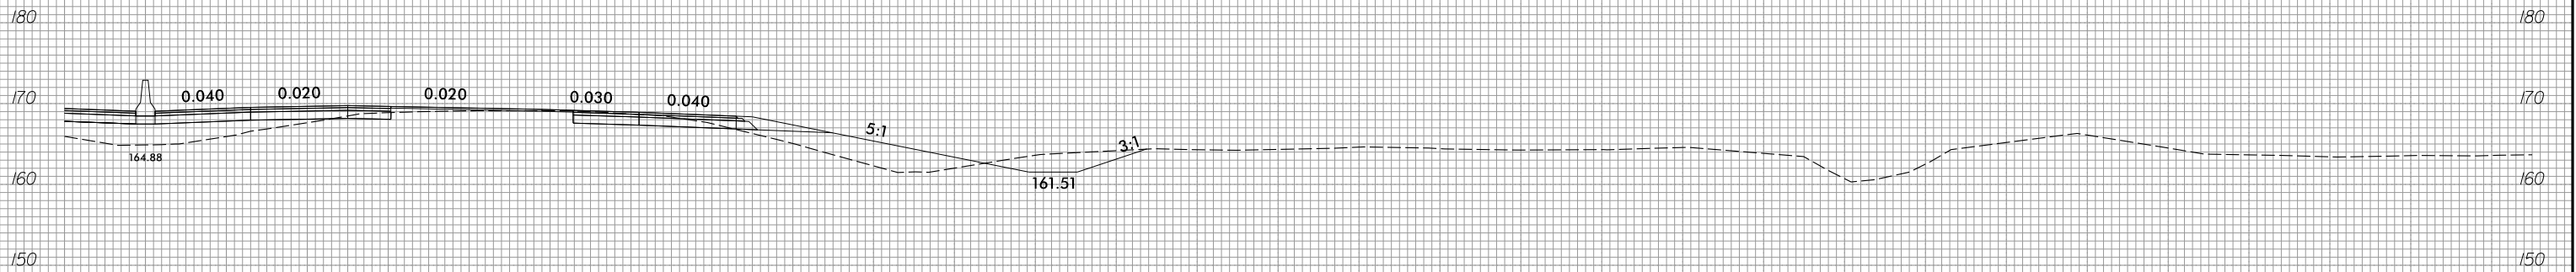

496 + 50.00

10 0 10 20 