



10 0 10 20 

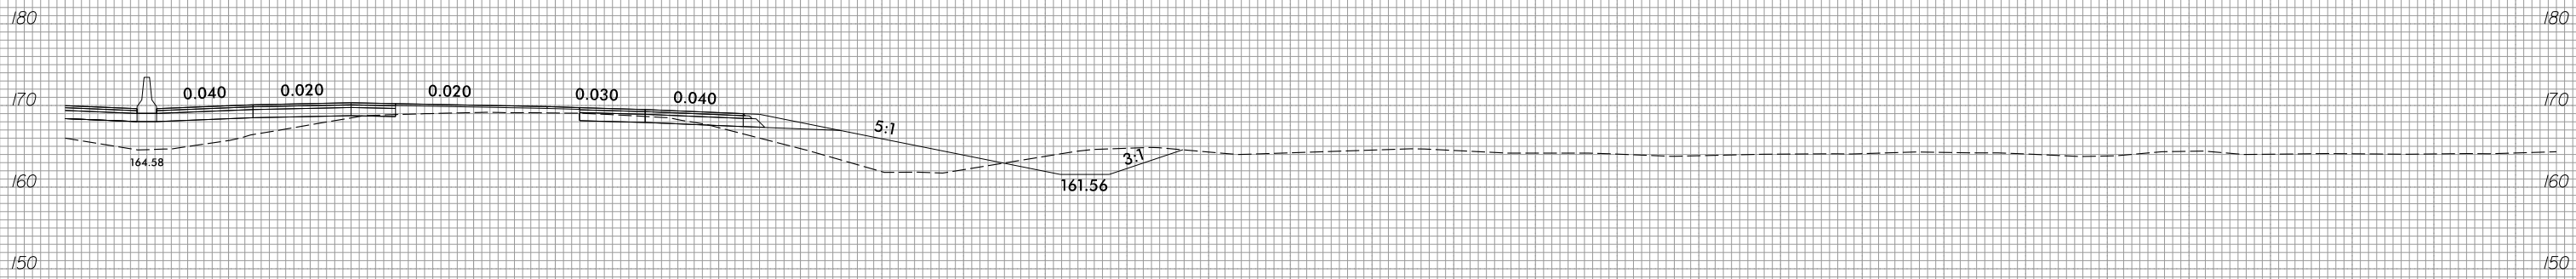

499 + 00.00



498 + 50.00

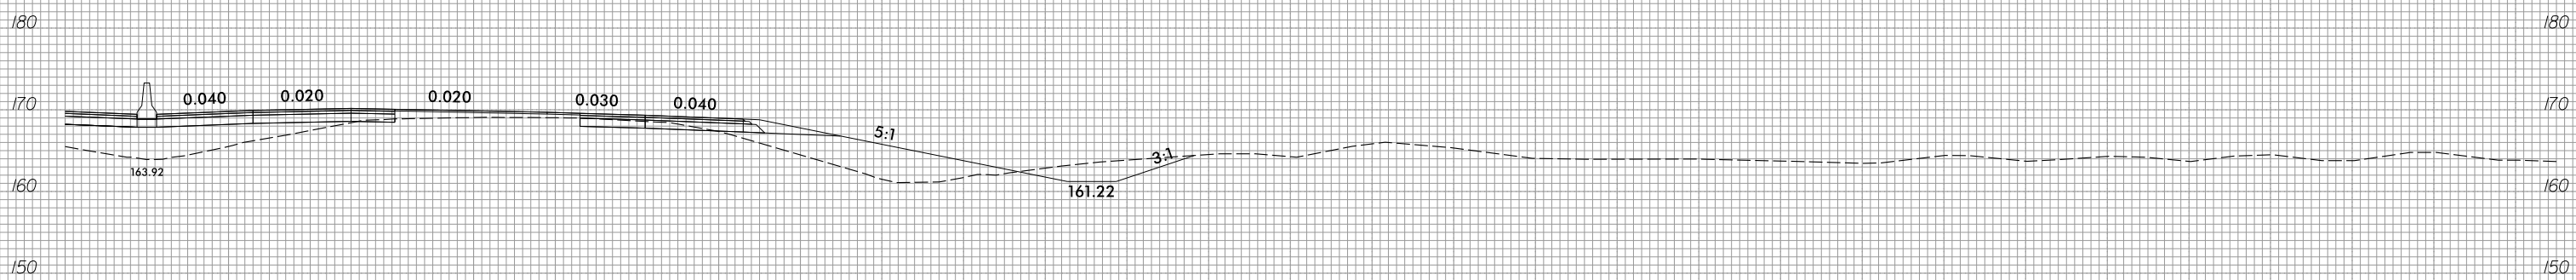

498 + 00.00

10 0 10 20 