






10 0 10 20 

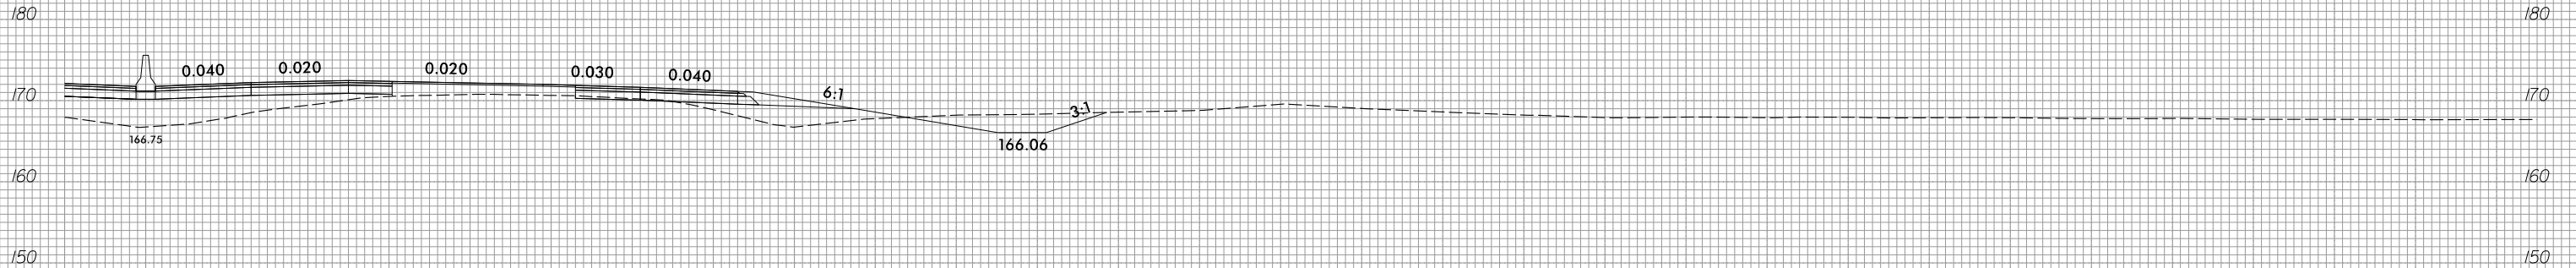

505 + 00.00

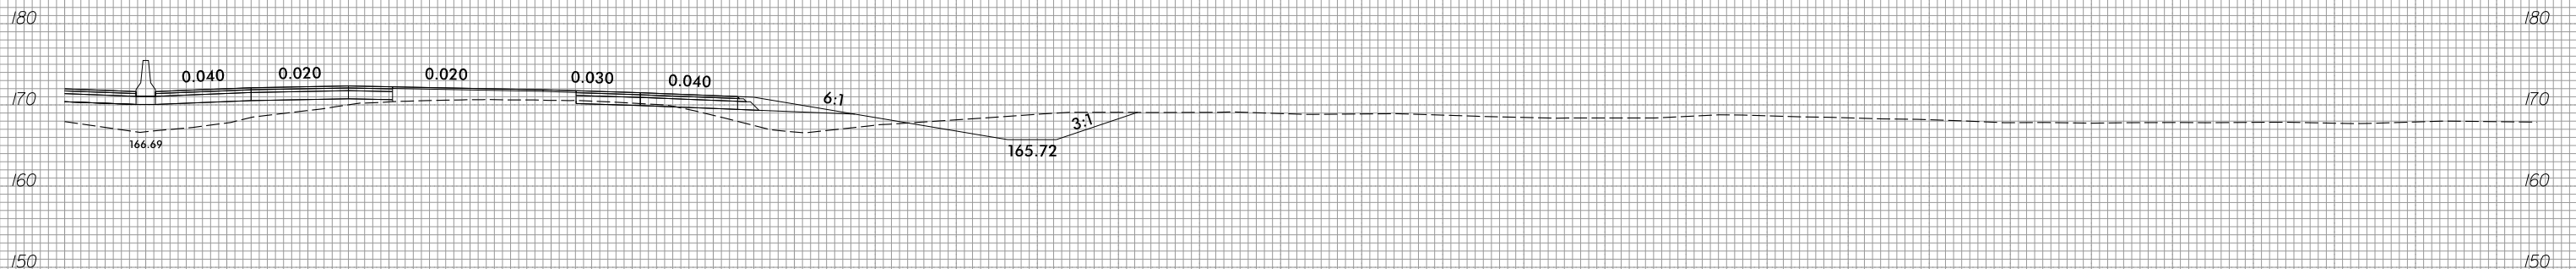

504 + 50.00

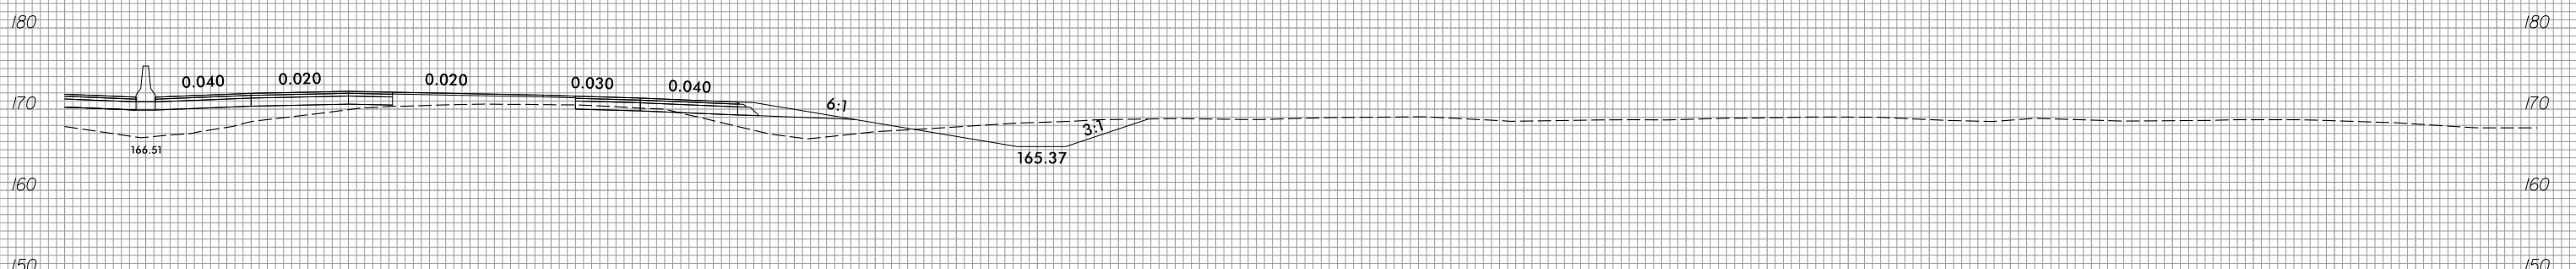

504 + 00.00

10 0 10 20 