






10 0 10 20 

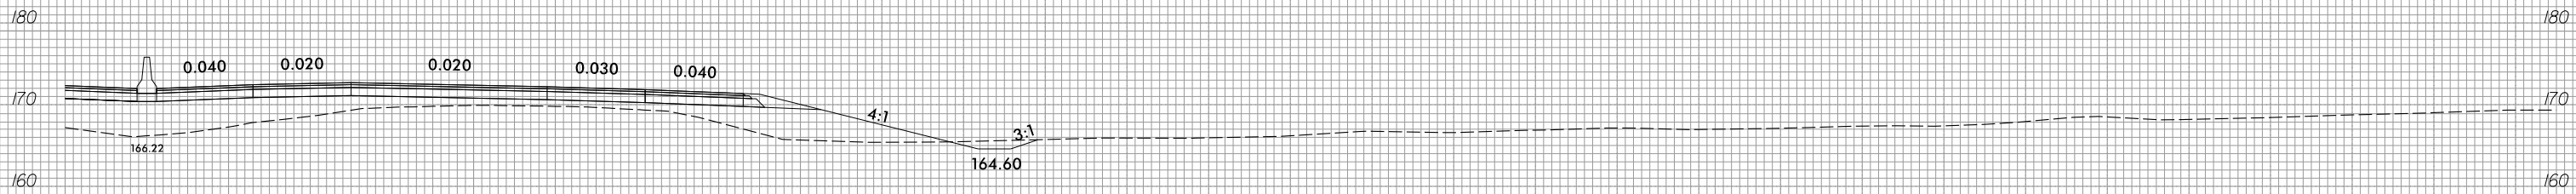

**509 + 50.00**

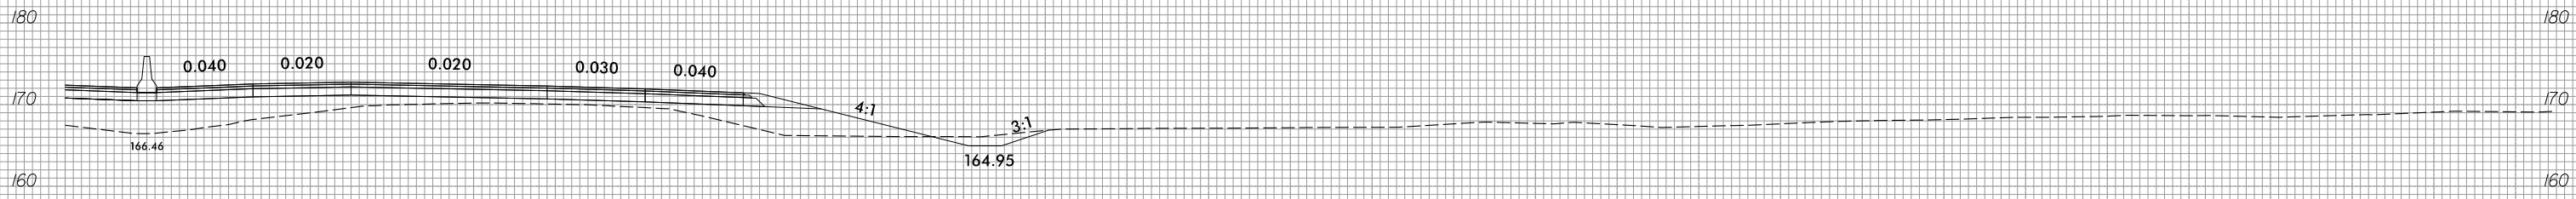

**509 + 00.00**

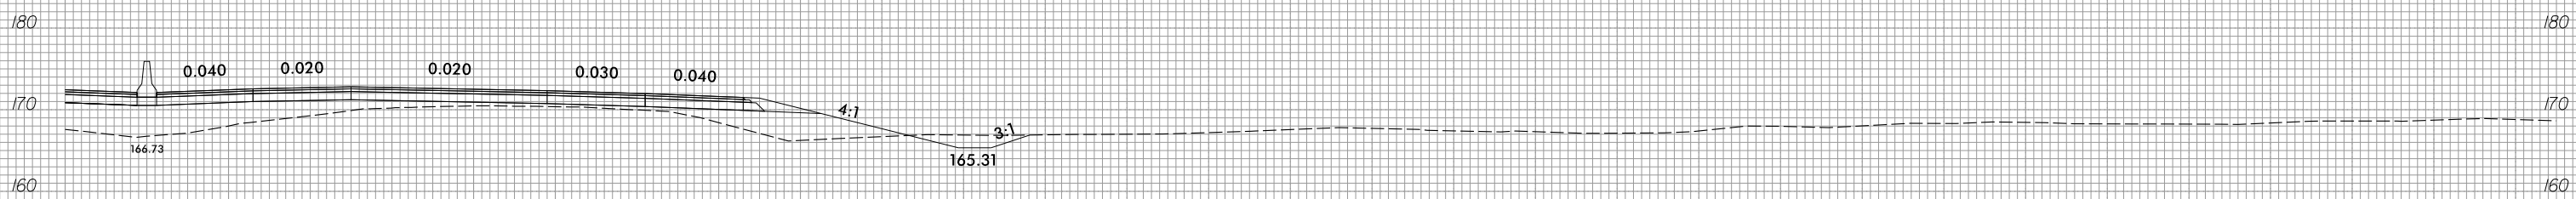

**508 + 50.00**

10 0 10 20 