




10 0 10 20 

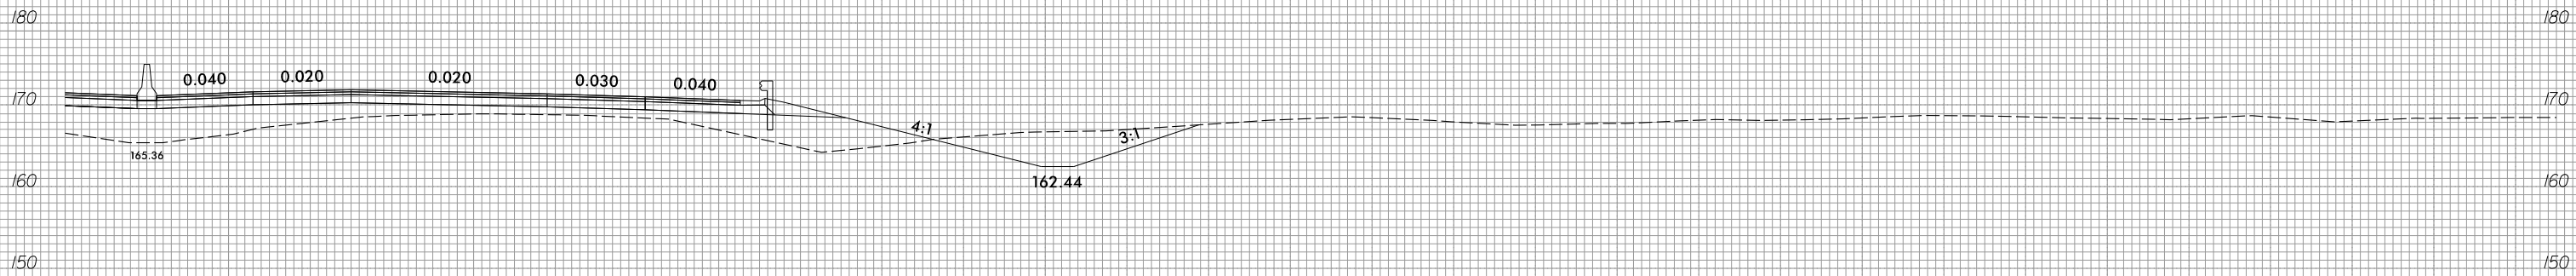

512 + 50.00

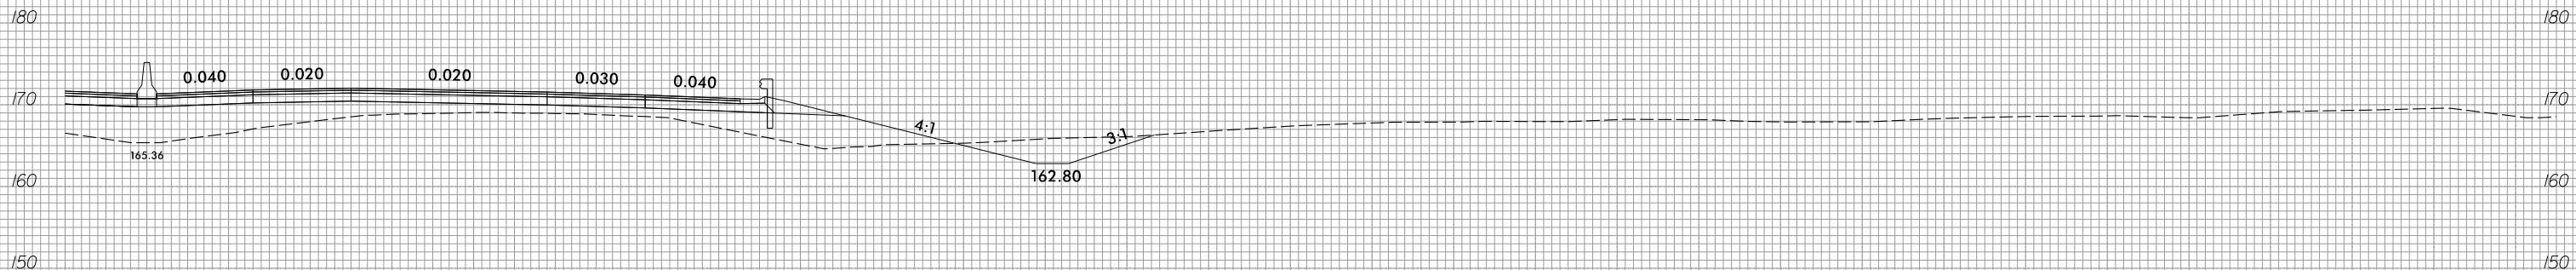

512 + 00.00

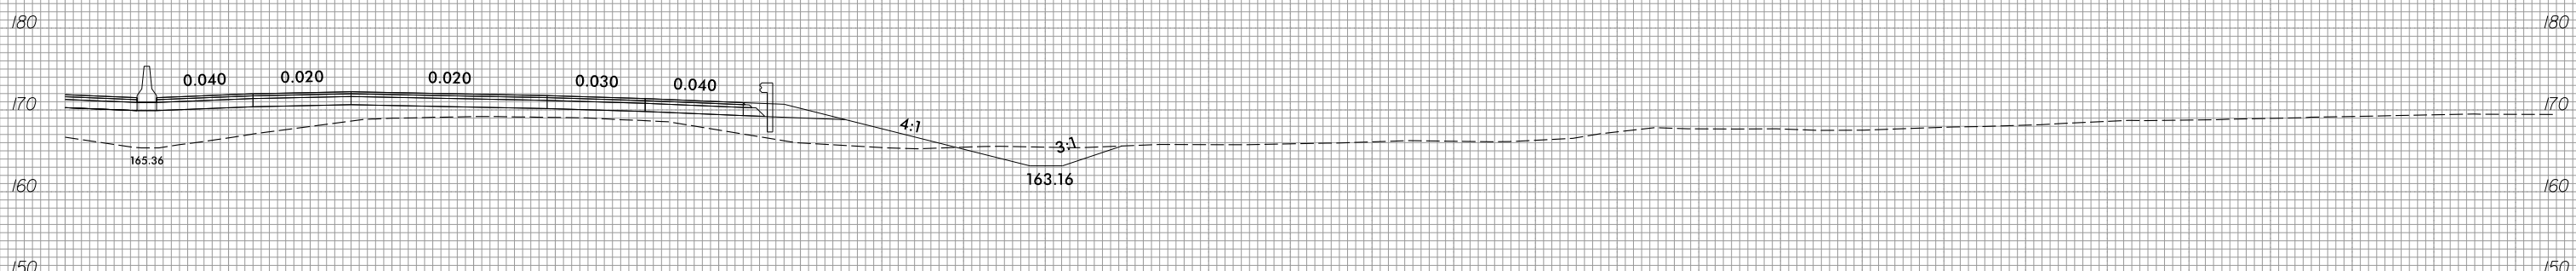

511 + 50.00

10 0 10 20 