




10 0 10 20 

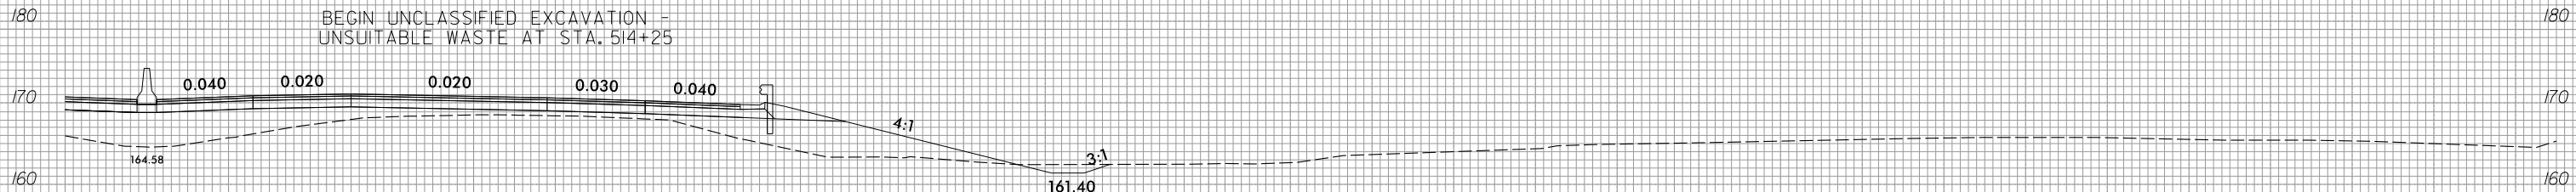

514 + 00.00

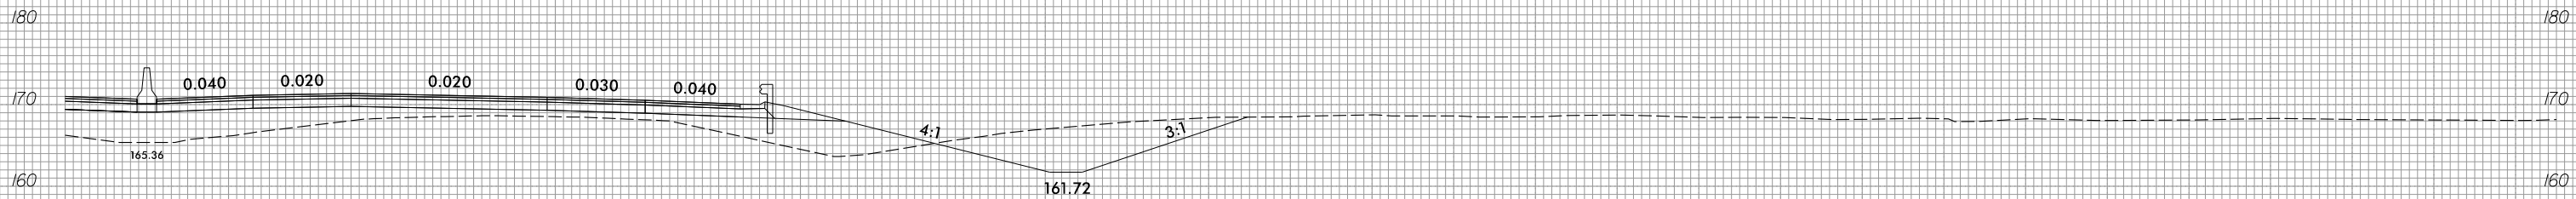

513 + 50.00

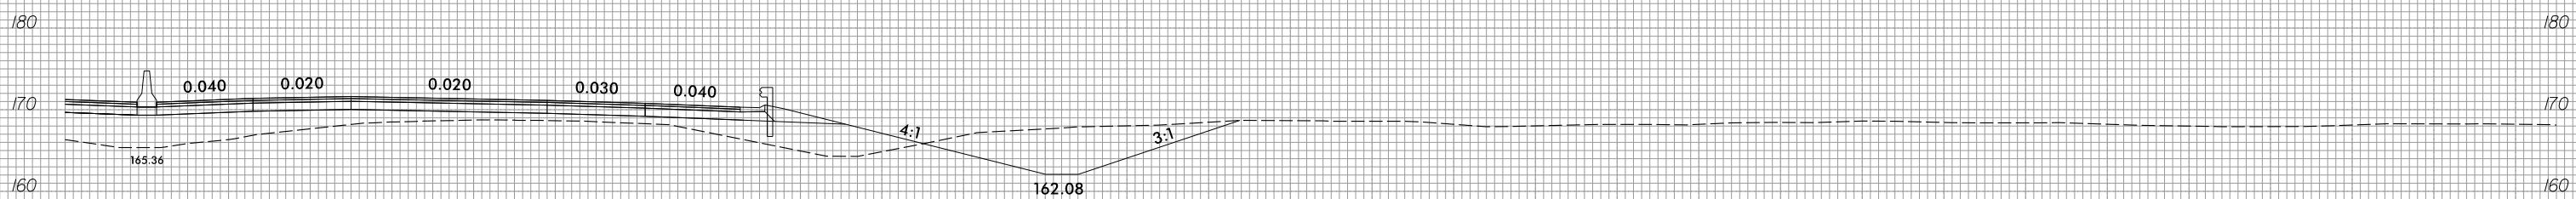

513 + 00.00

10 0 10 20 