






10 0 10 20 

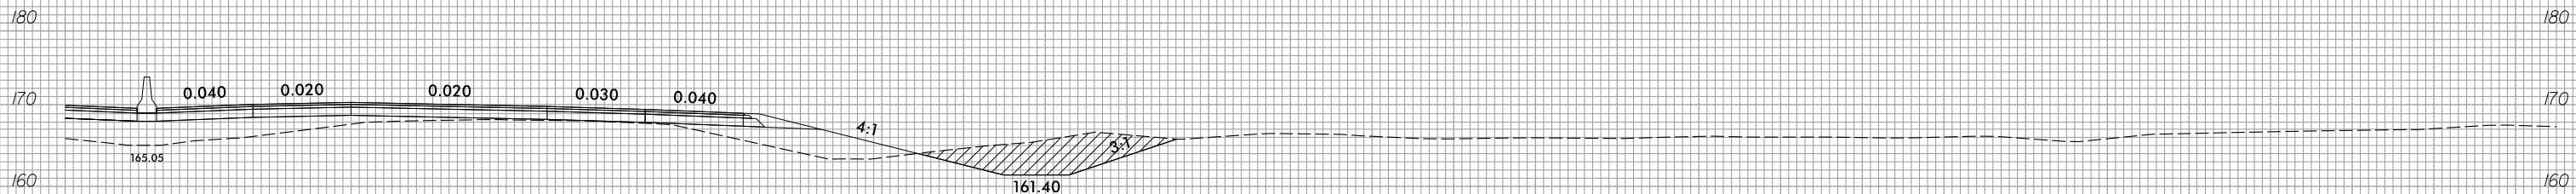

515 + 50.00

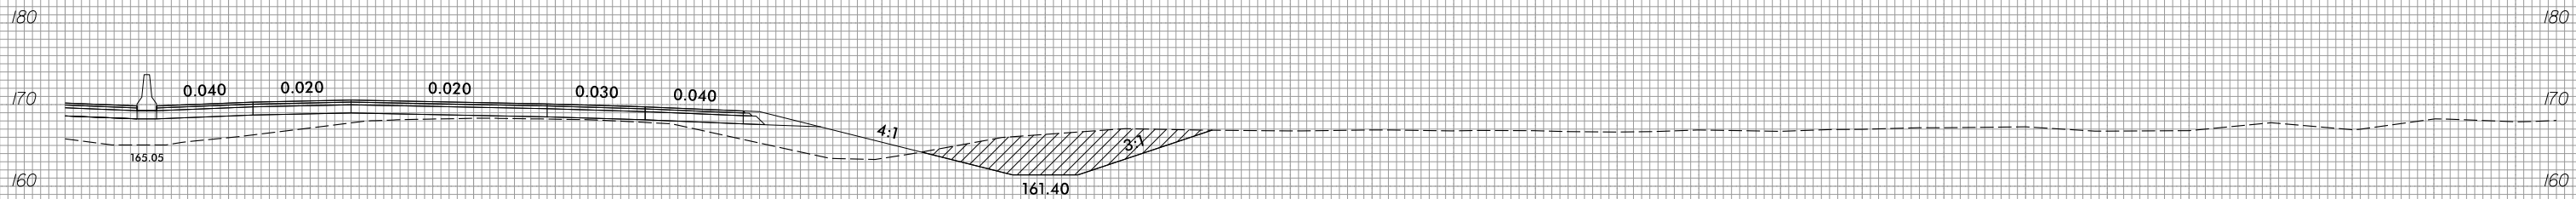

515 + 00.00

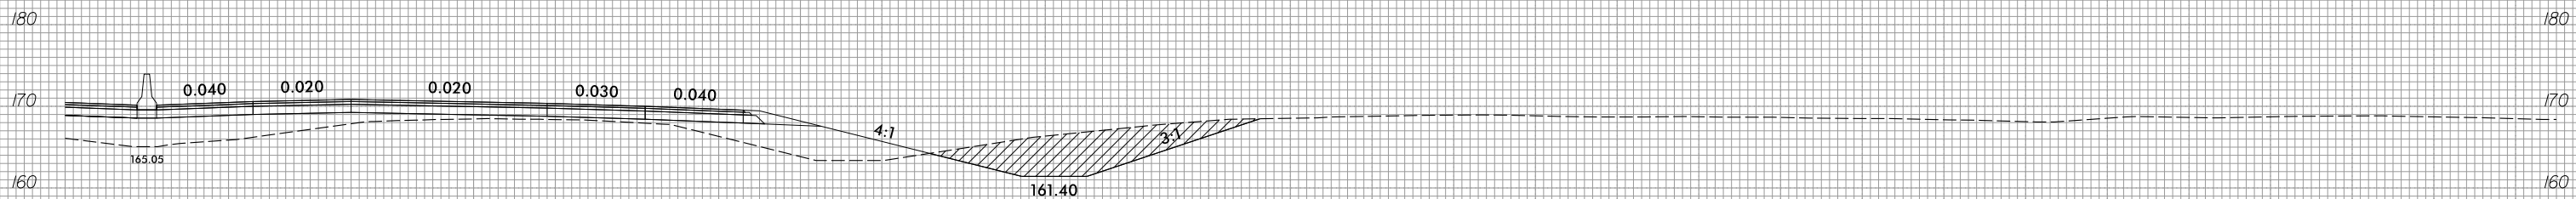

514 + 50.00

10 0 10 20 