






10 0 10 20 

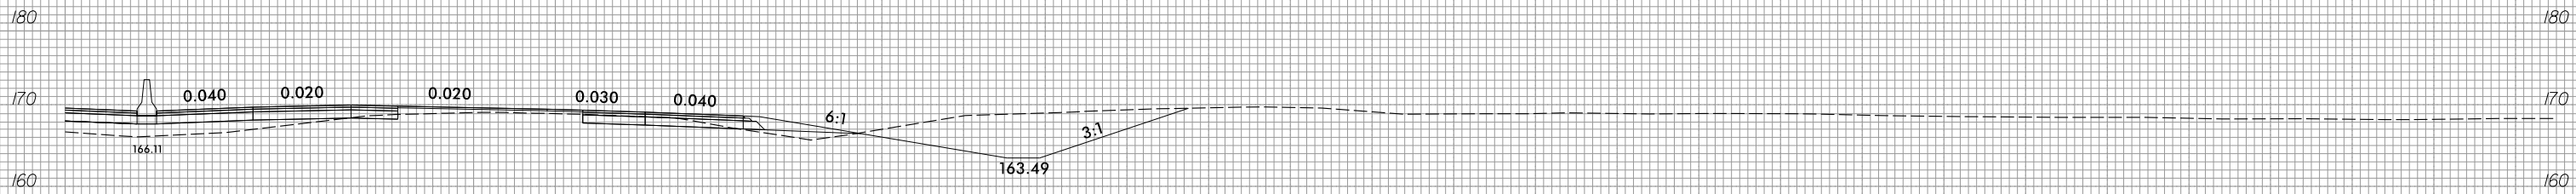

521+50.00

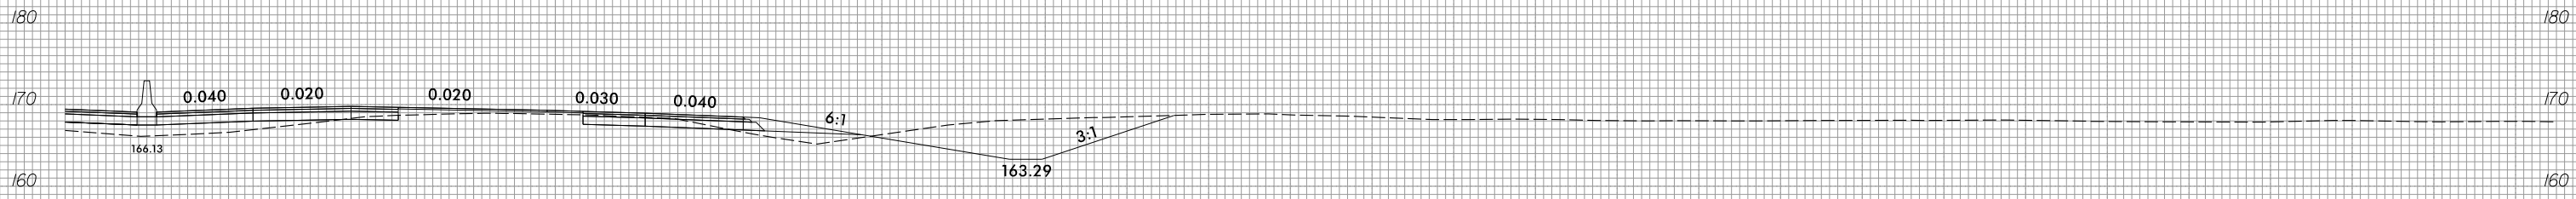

521+00.00

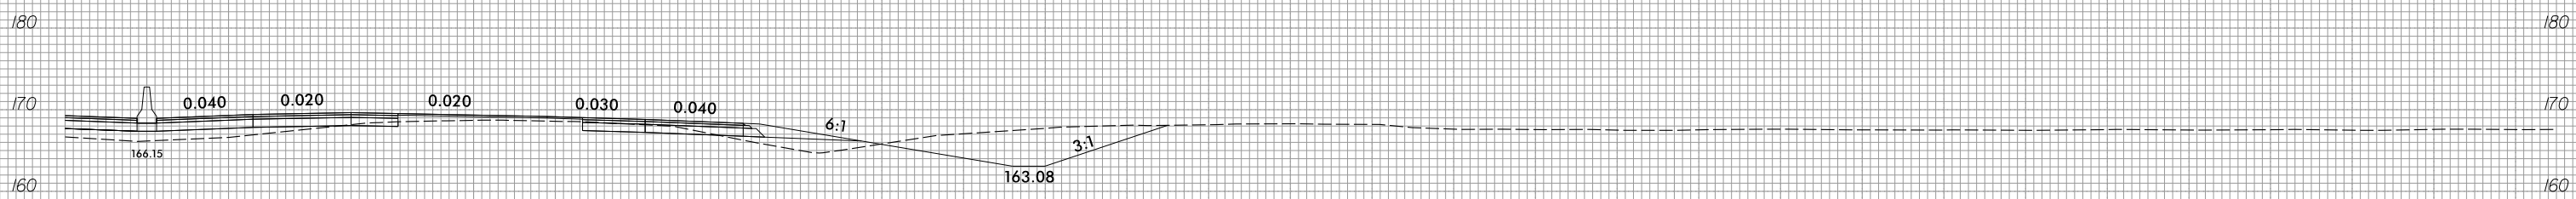

520+50.00

10 0 10 20 