




10 0 10 20 

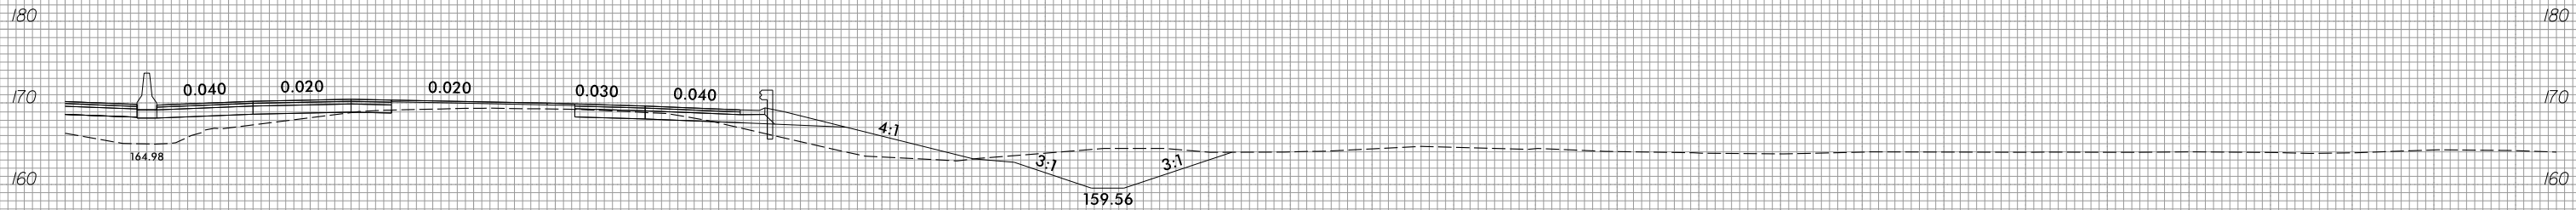

**530 + 50.00**

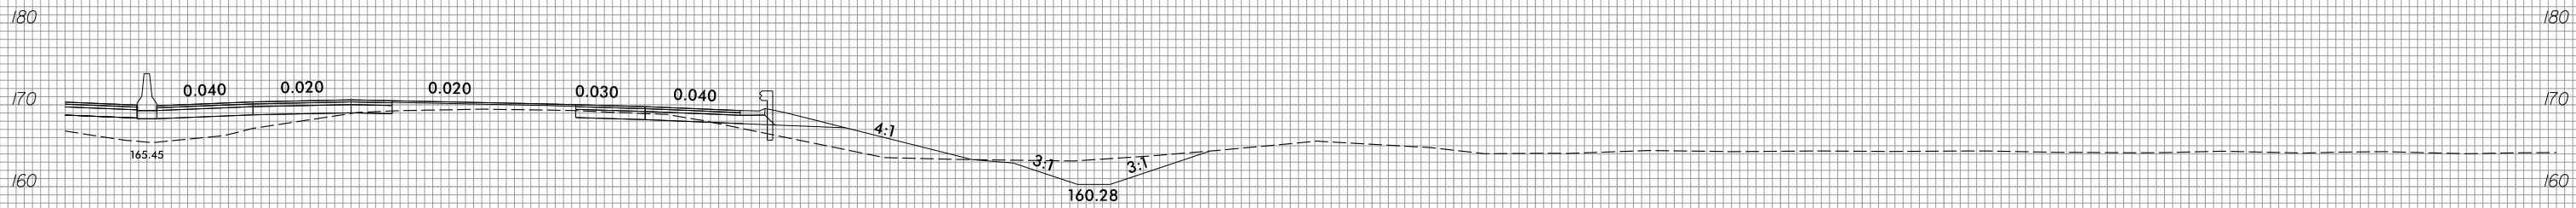

**530 + 00.00**

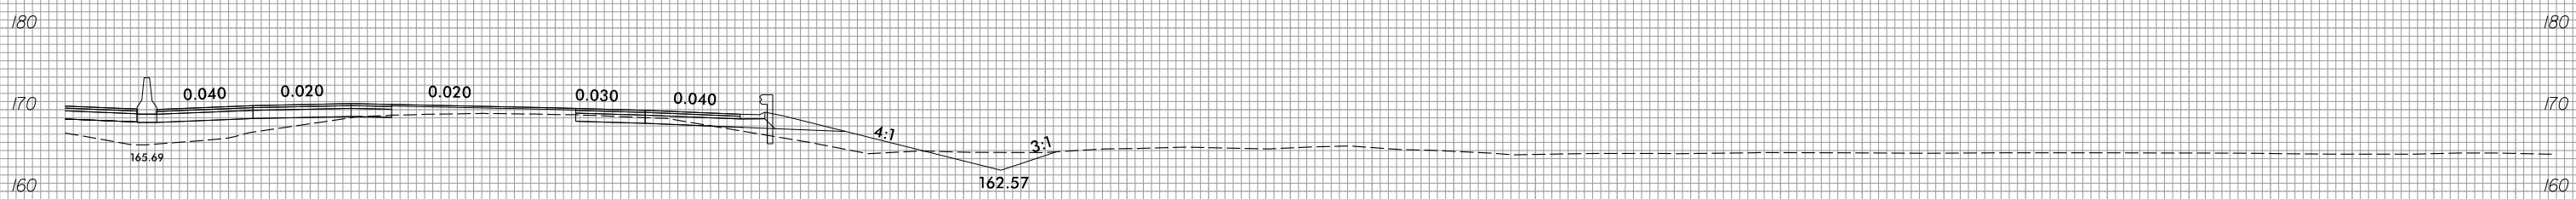

**529 + 50.00**

10 0 10 20 