




10 0 10 20 

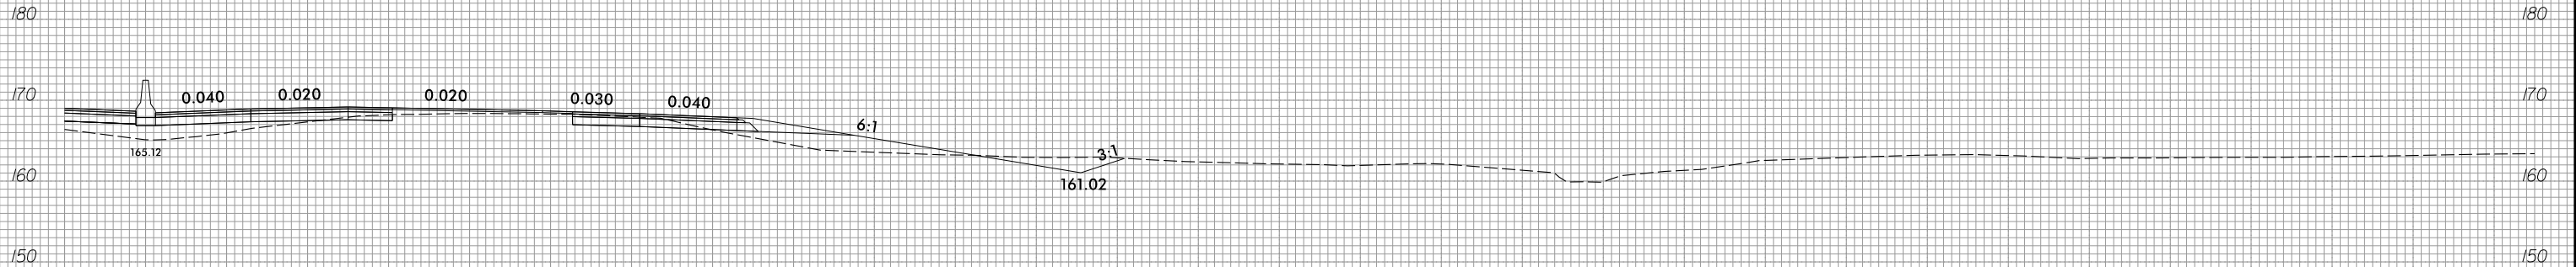

535 + 00.00

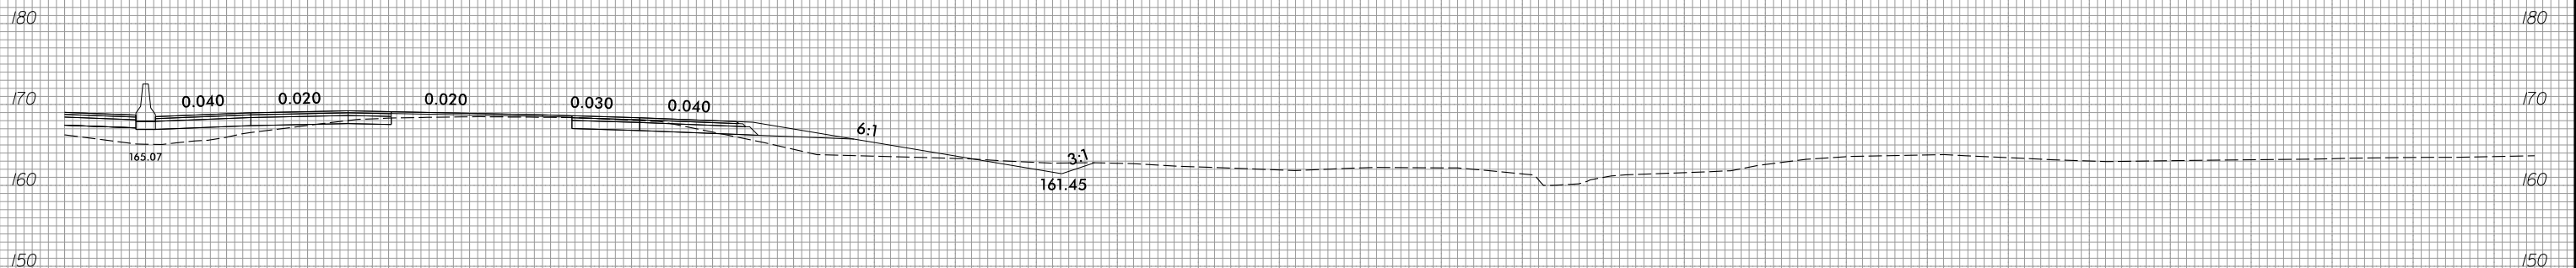

534 + 50.00

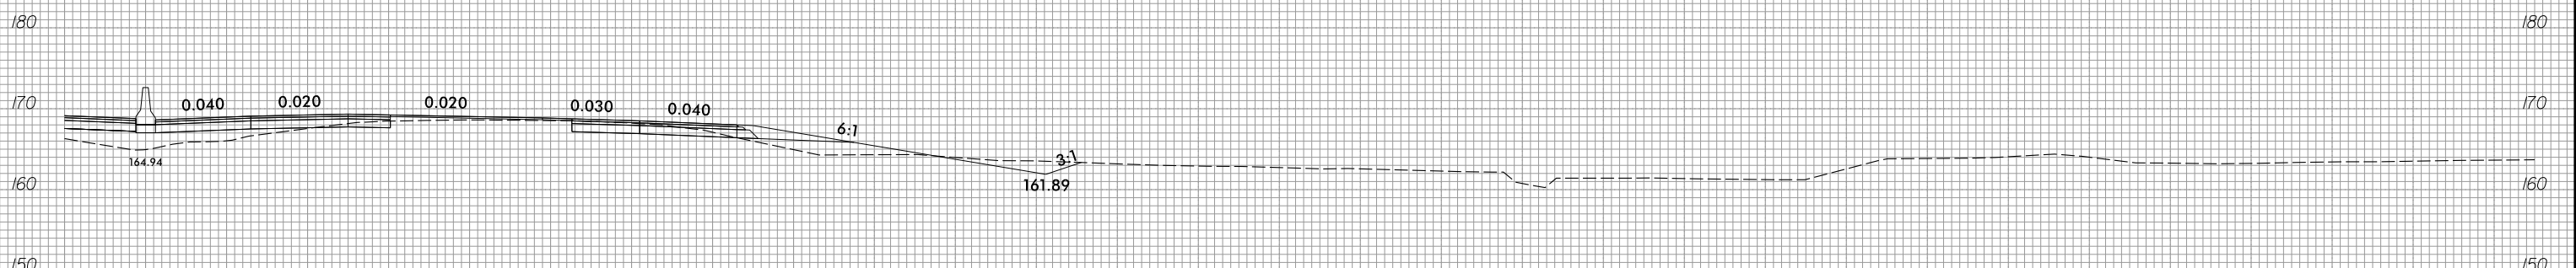

534 + 00.00

10 0 10 20 