




10 0 10 20 

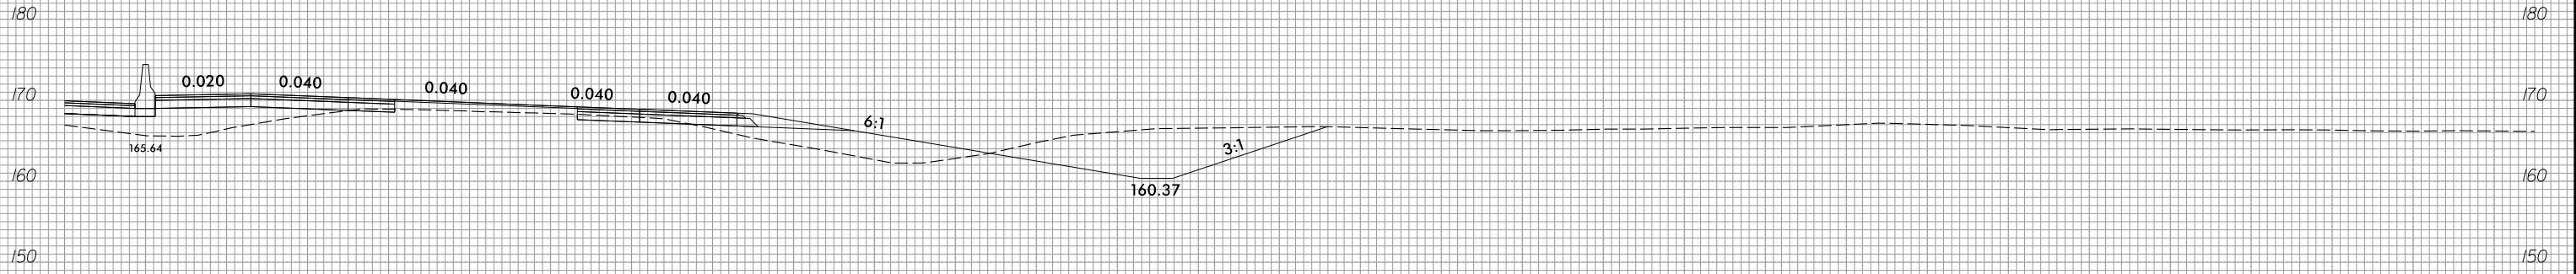

539 + 50.00

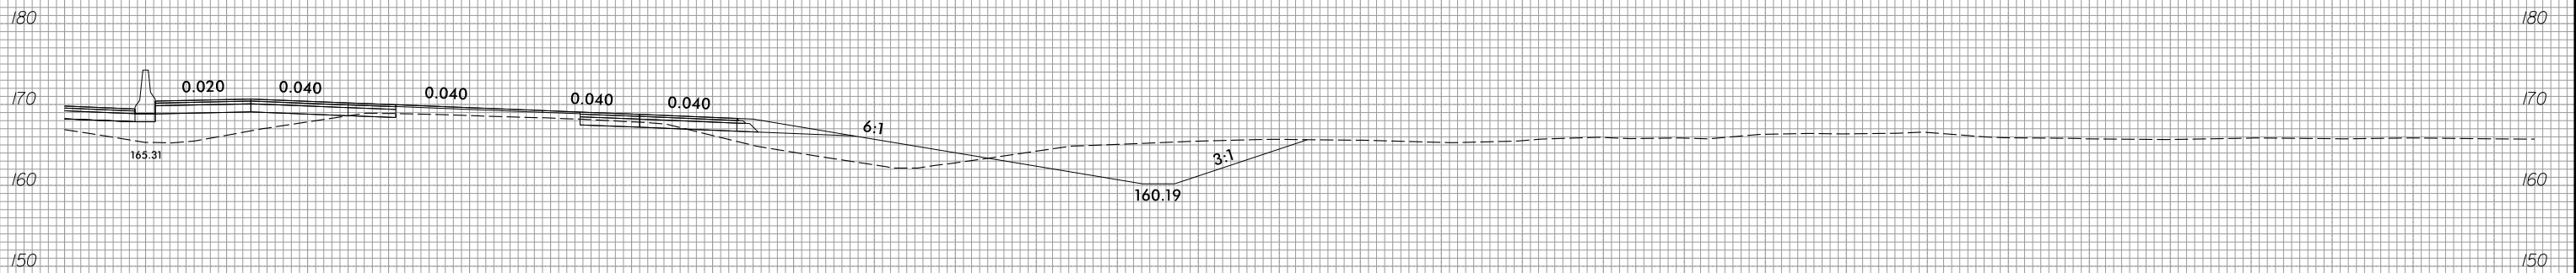

539 + 00.00

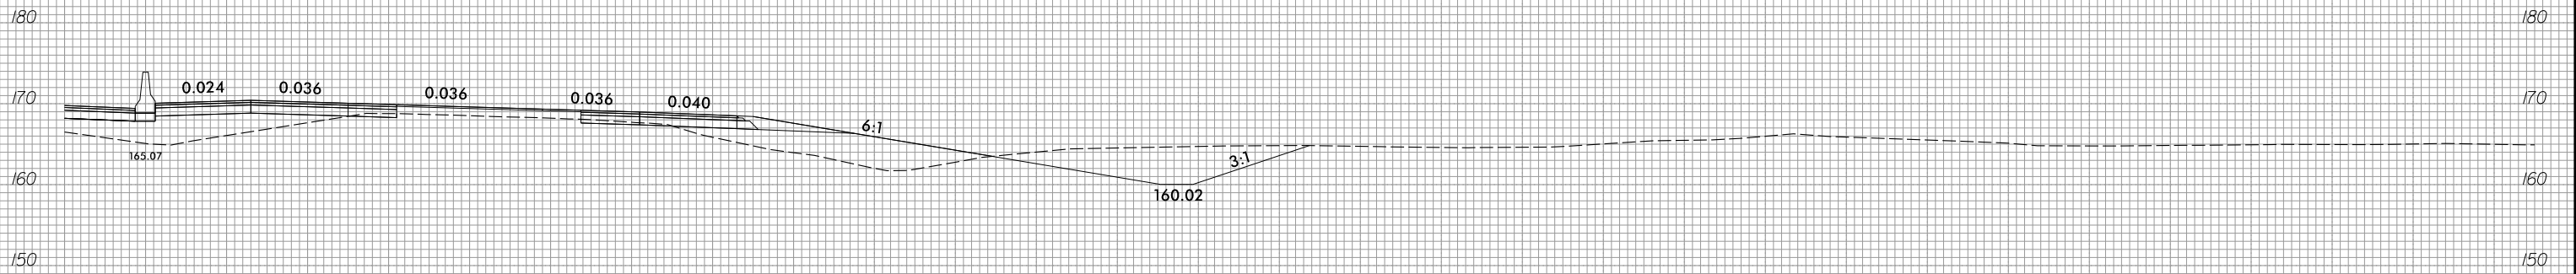

538 + 50.00

10 0 10 20 