






10 0 10 20 

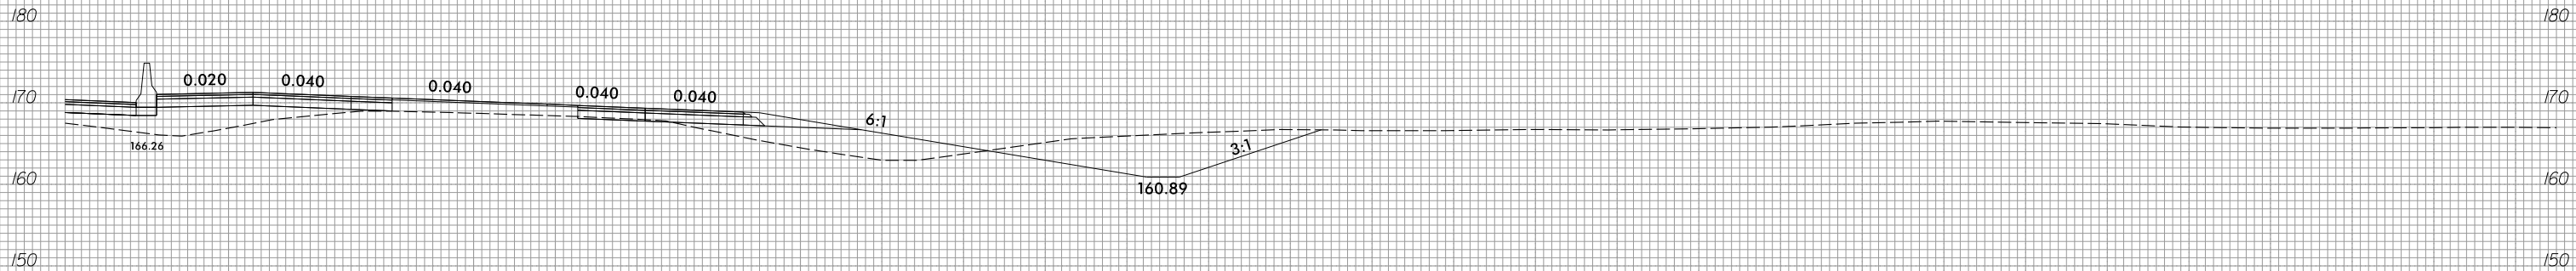

541 + 00.00

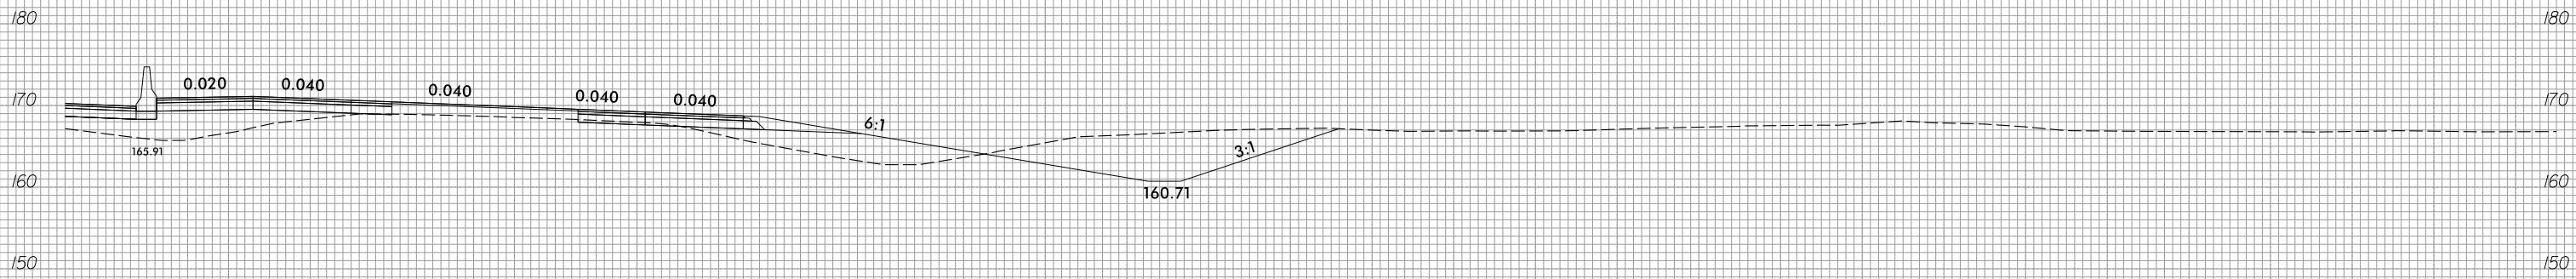

540 + 50.00

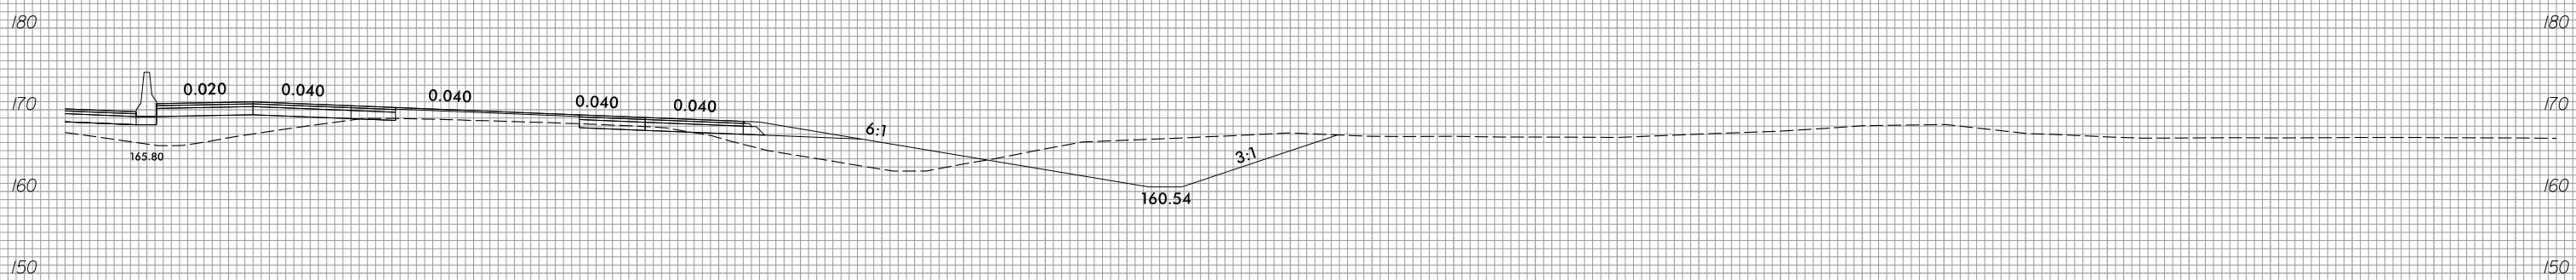

540 + 00.00

10 0 10 20 