




10 0 10 20 

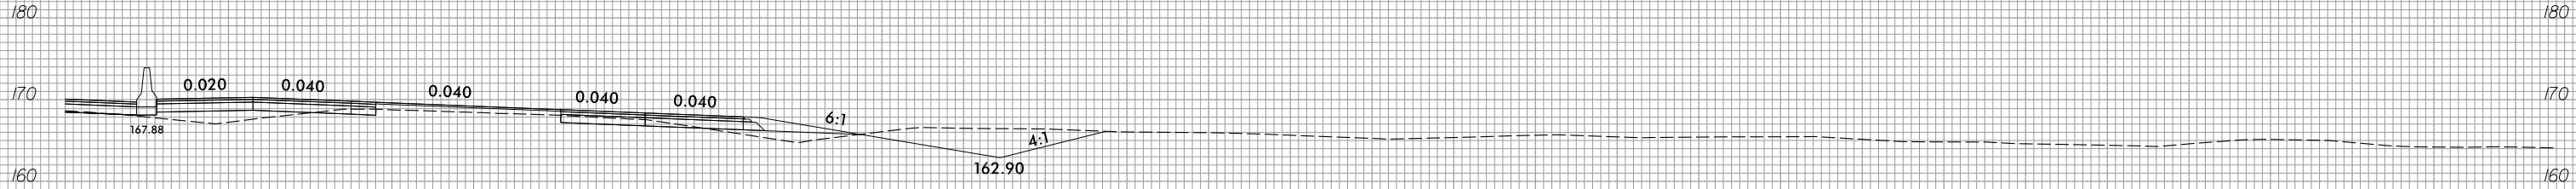

551+50.00

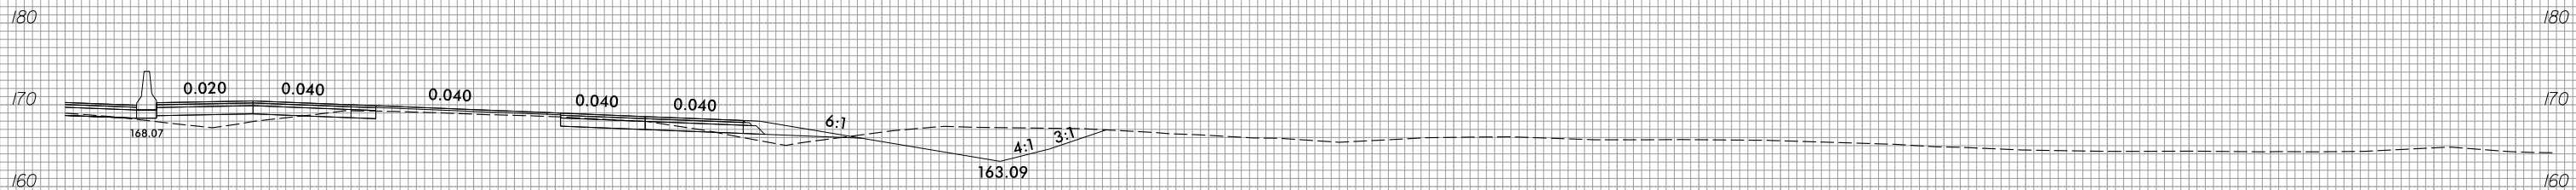

551+00.00

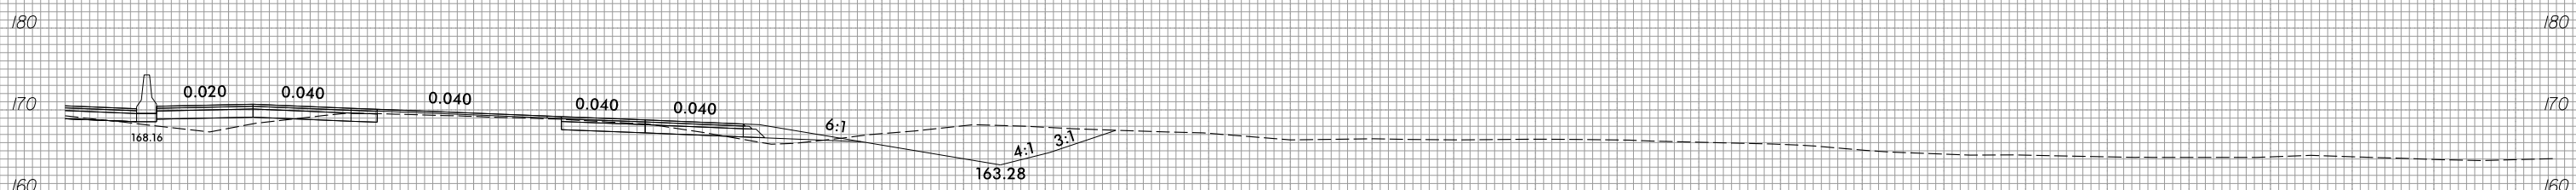

550+50.00

10 0 10 20 