






10 0 10 20 

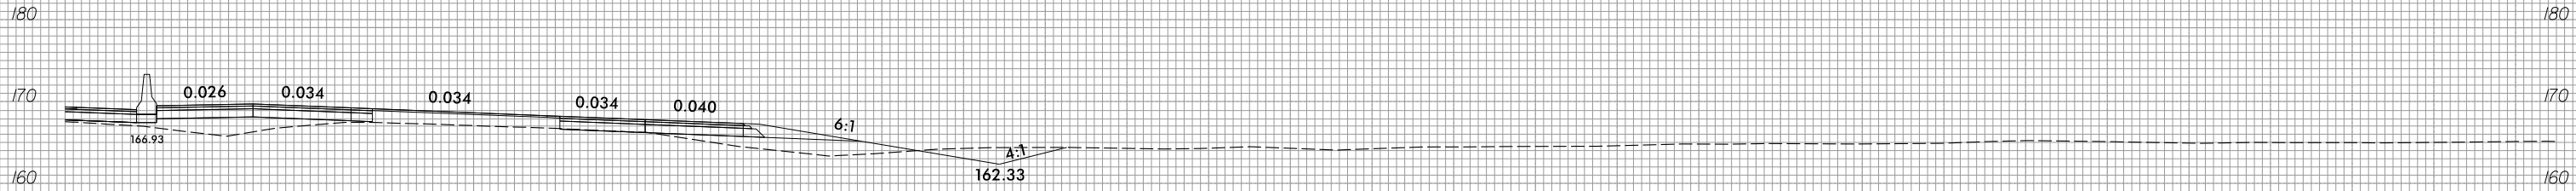

553 + 00.00

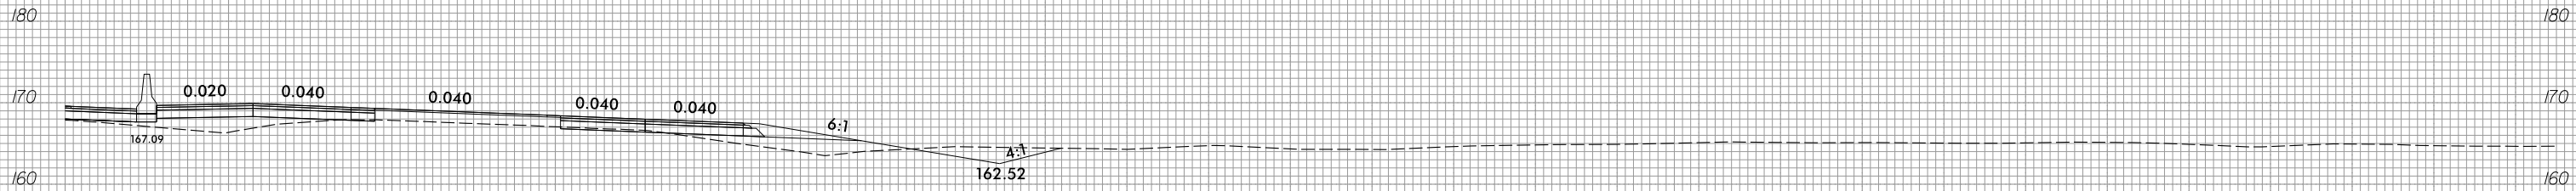

552 + 50.00

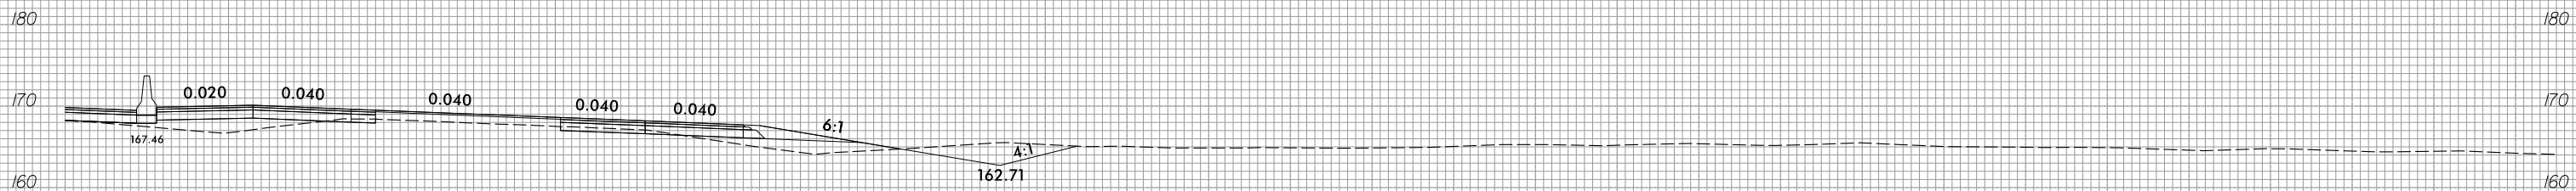

552 + 00.00

10 0 10 20 