




10 0 10 20 

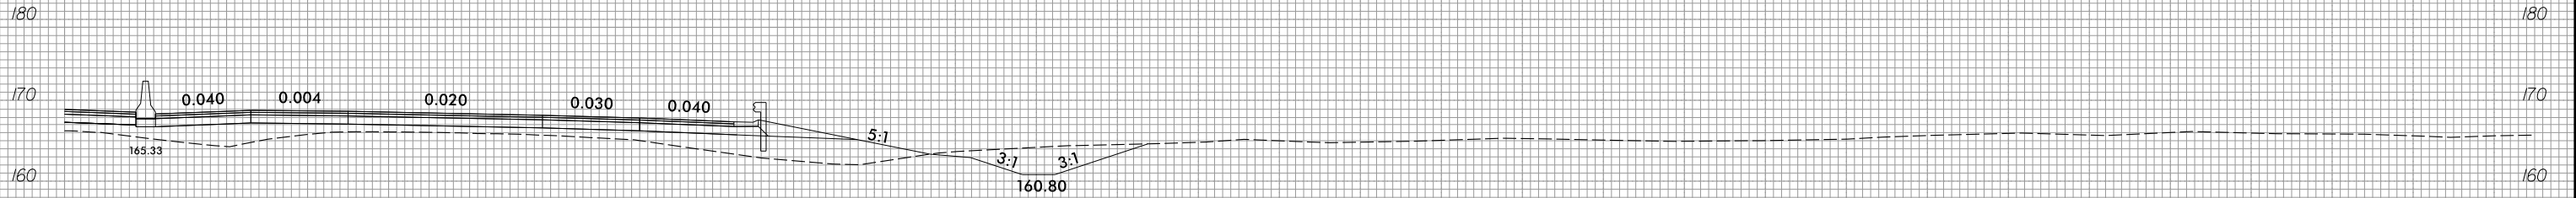

554 + 50.00

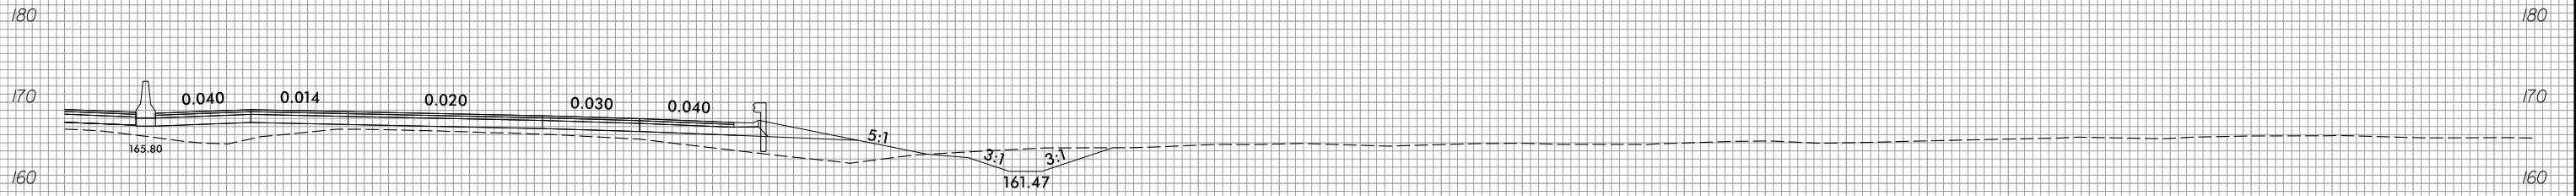

554 + 00.00

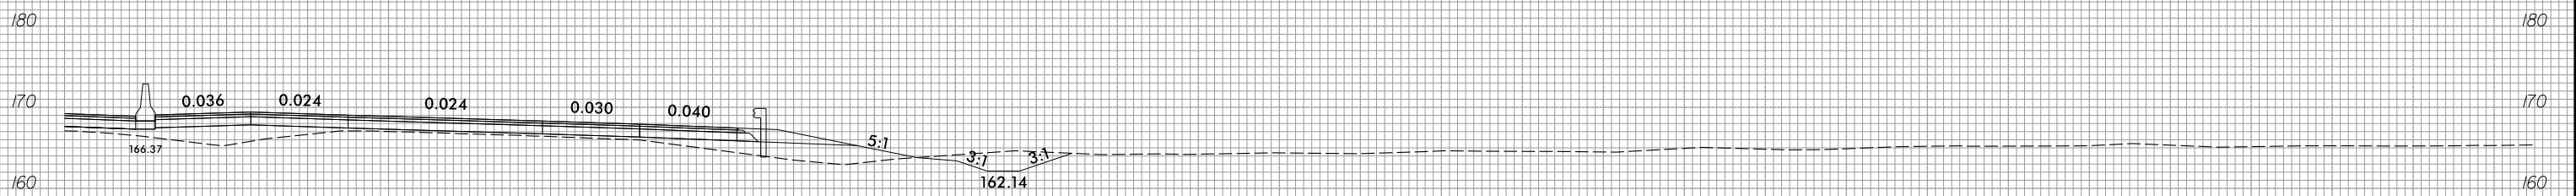

553 + 50.00

10 0 10 20 