






10 0 10 20 

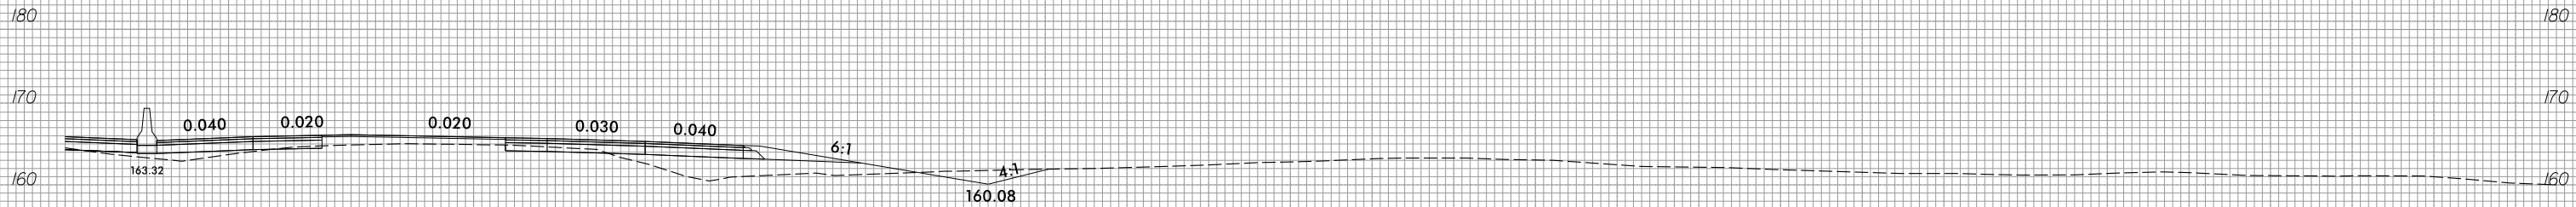

560 + 50.00

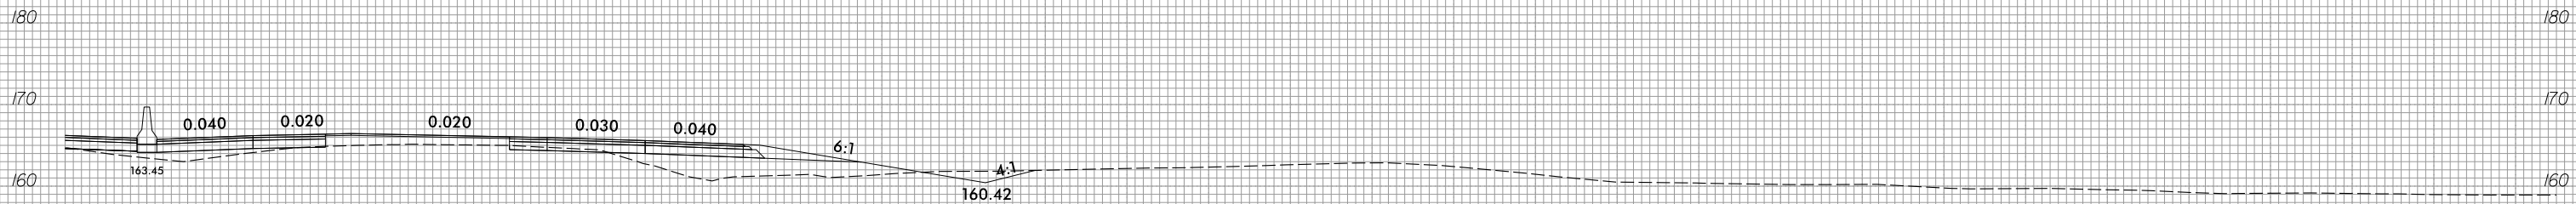

560 + 00.00

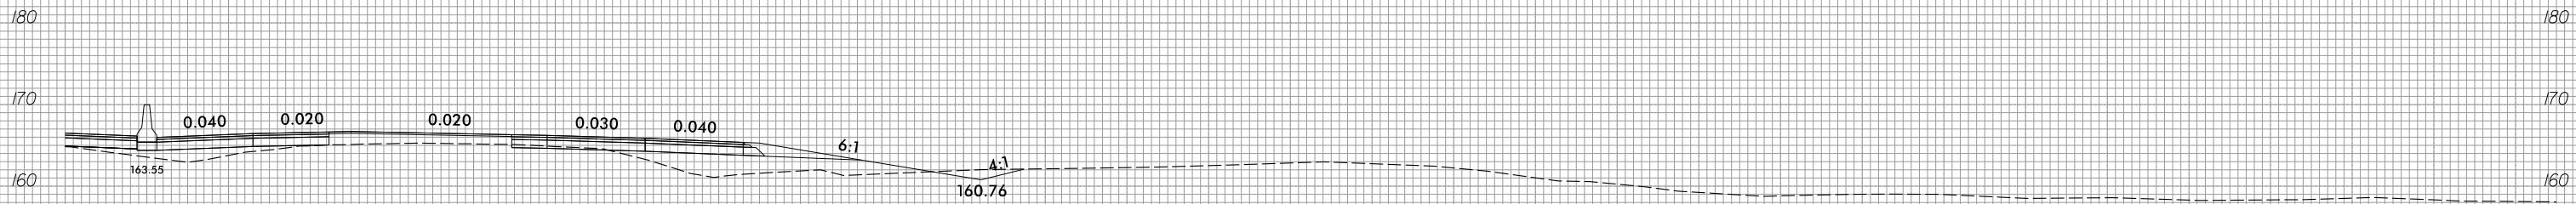

559 + 50.00

10 0 10 20 