




10 0 10 20 

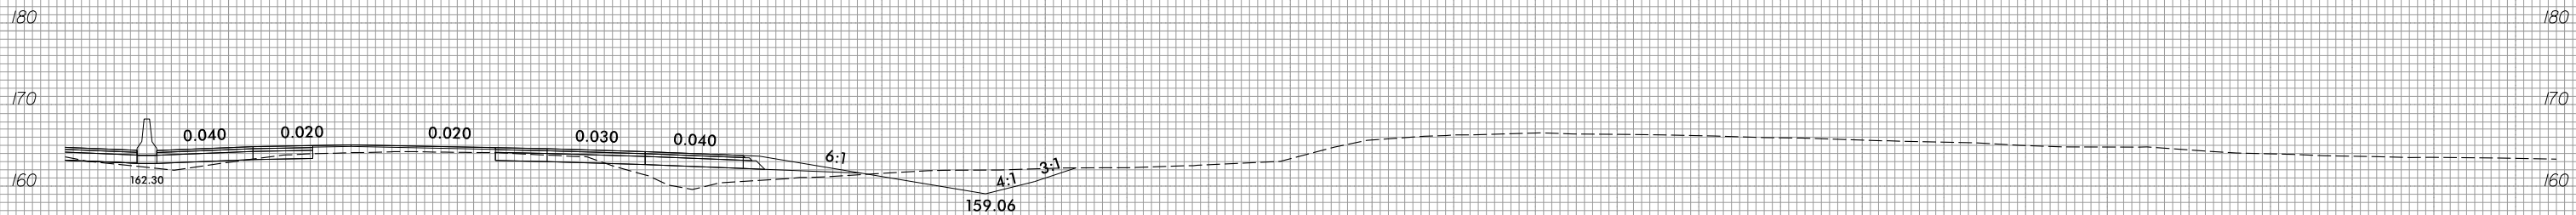

562+00.00

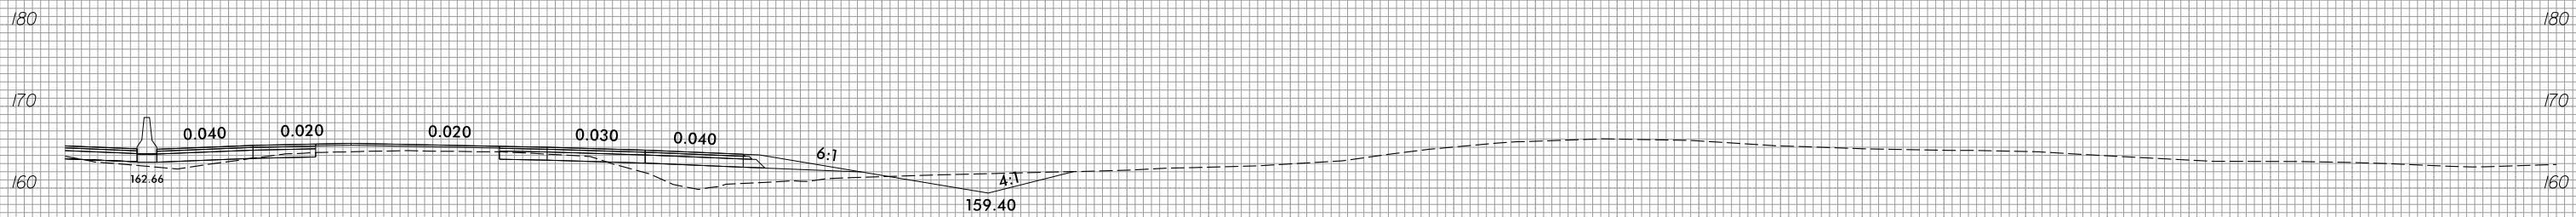

561+50.00

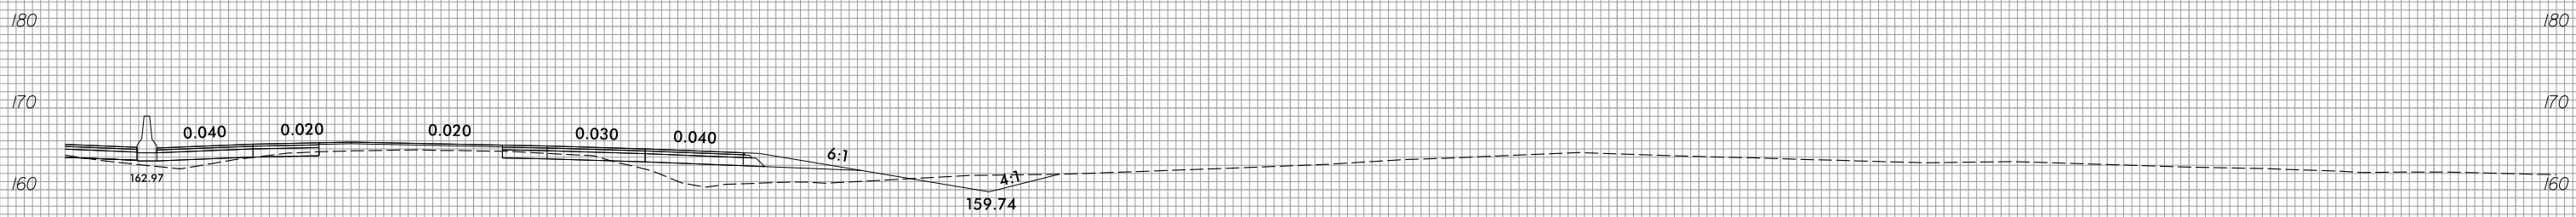

561+00.00

10 0 10 20 