




10 0 10 20 

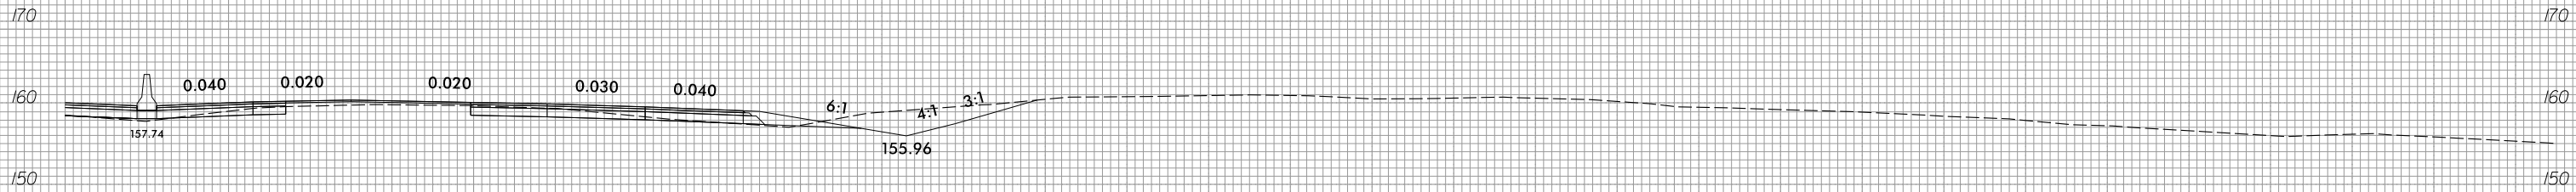

566 + 50.00

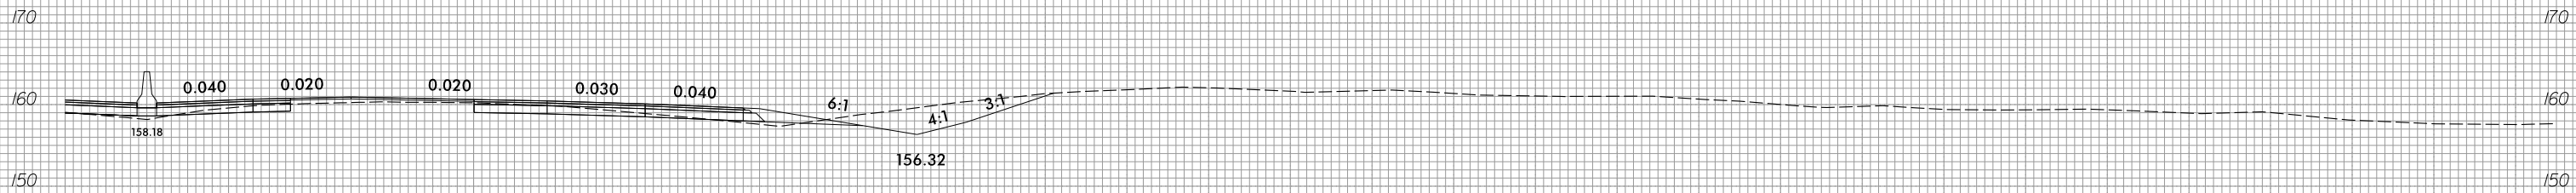

566 + 00.00

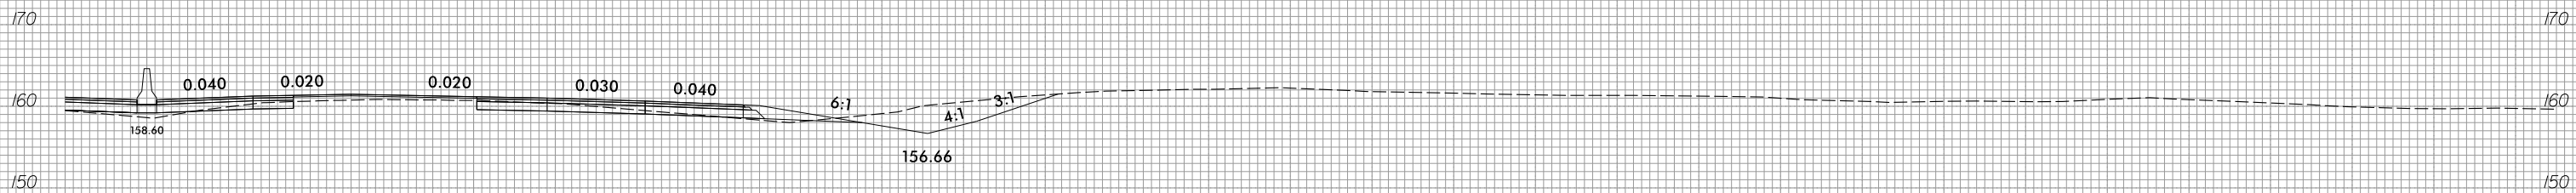

565 + 50.00

10 0 10 20 