




10 0 10 20 

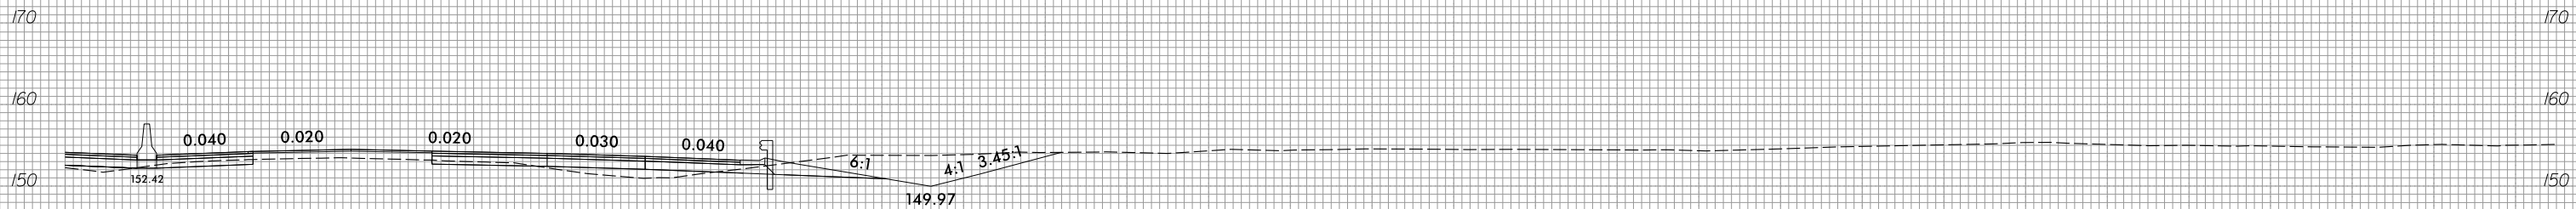

572 + 50.00

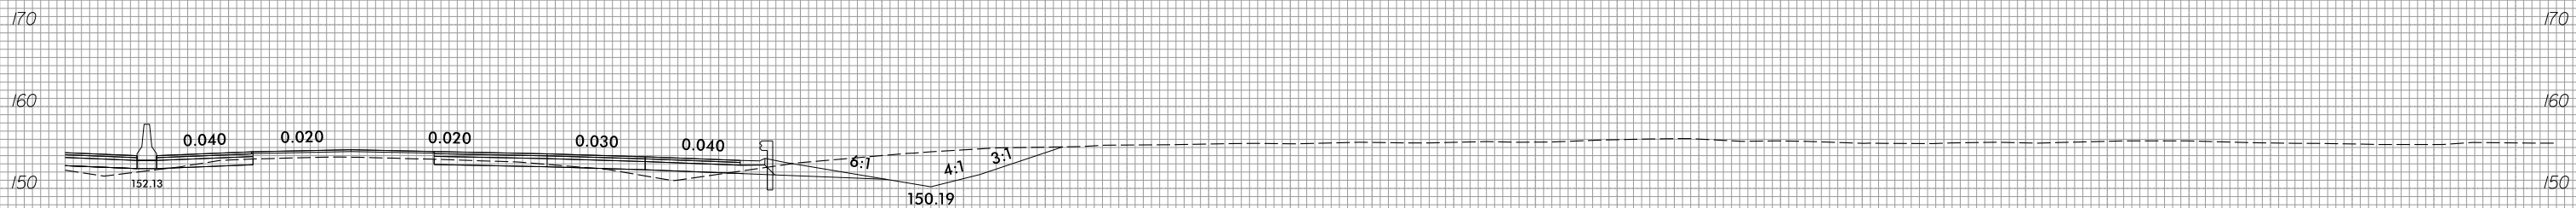

572 + 00.00

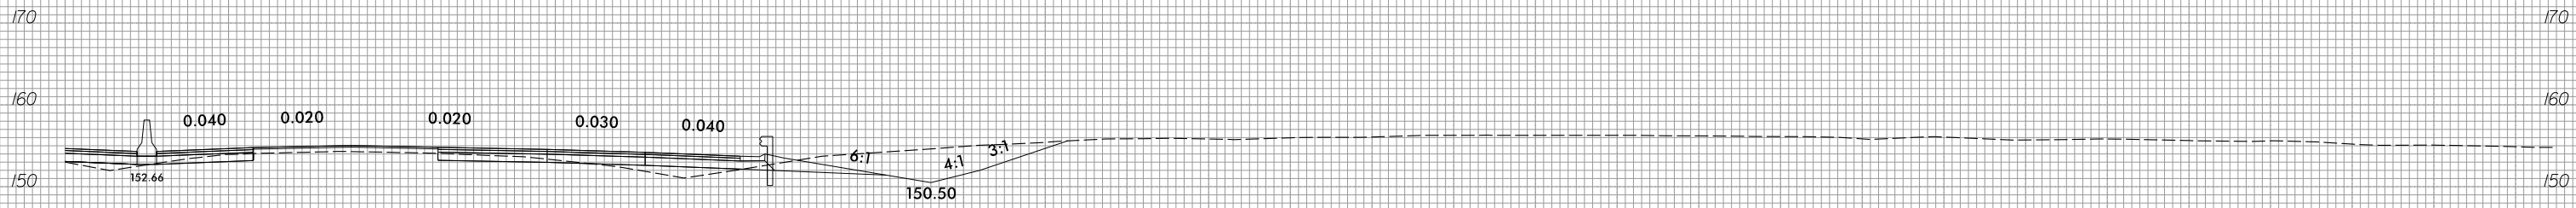

571 + 50.00

10 0 10 20 