






10 0 10 20 

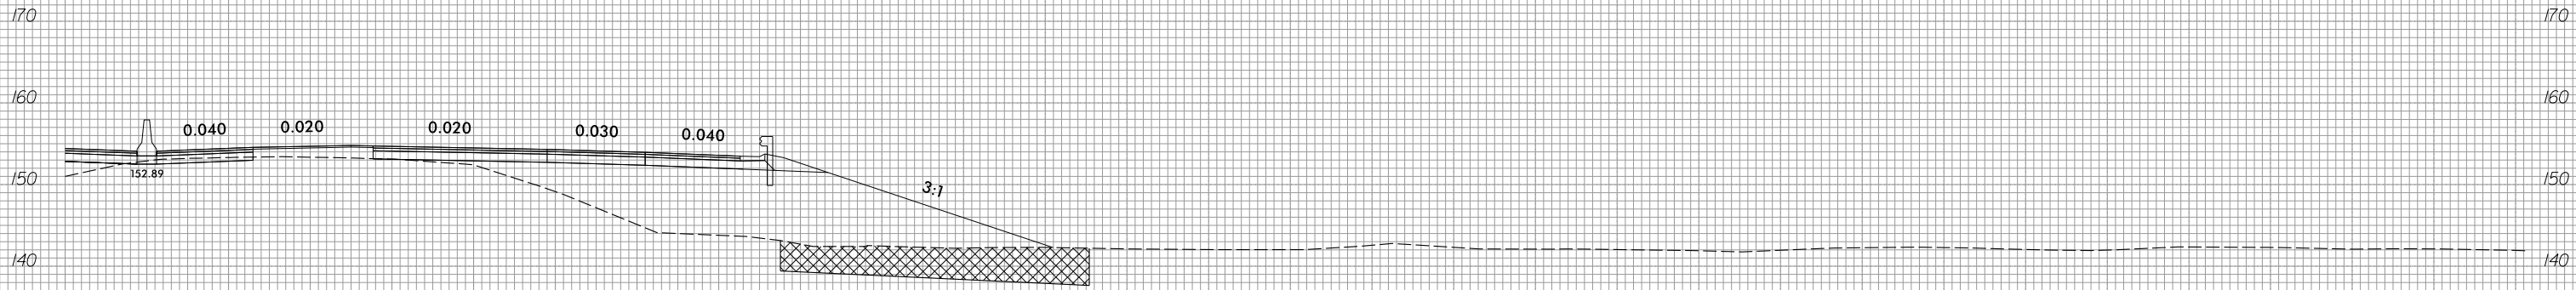

578 + 50.00

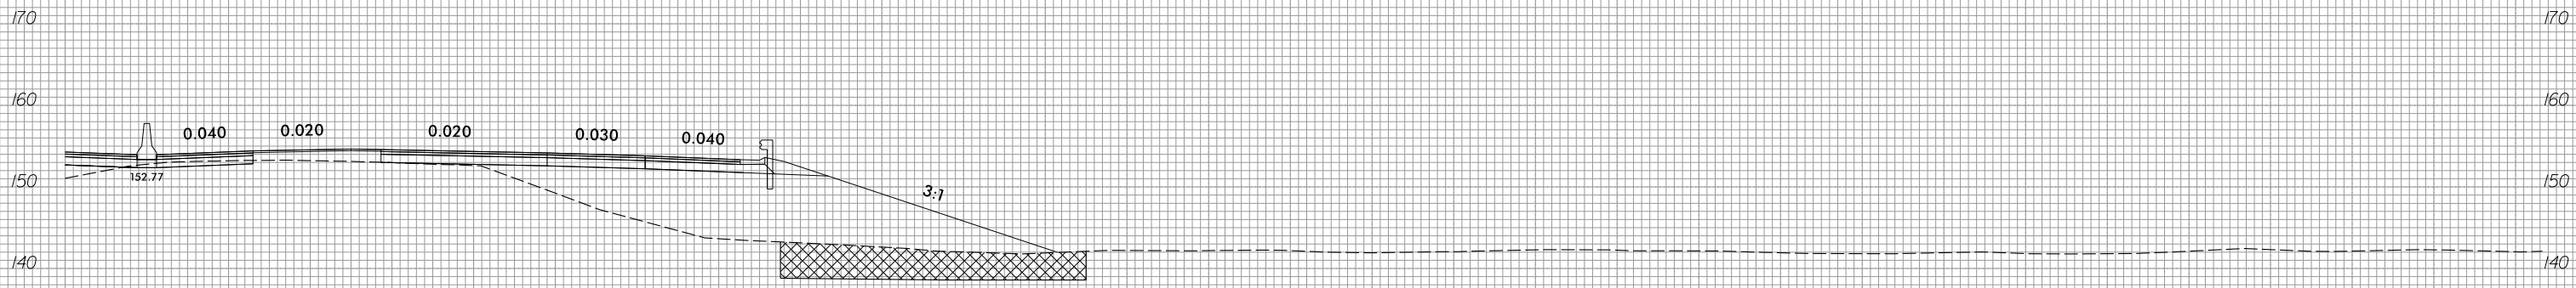

578 + 00.00

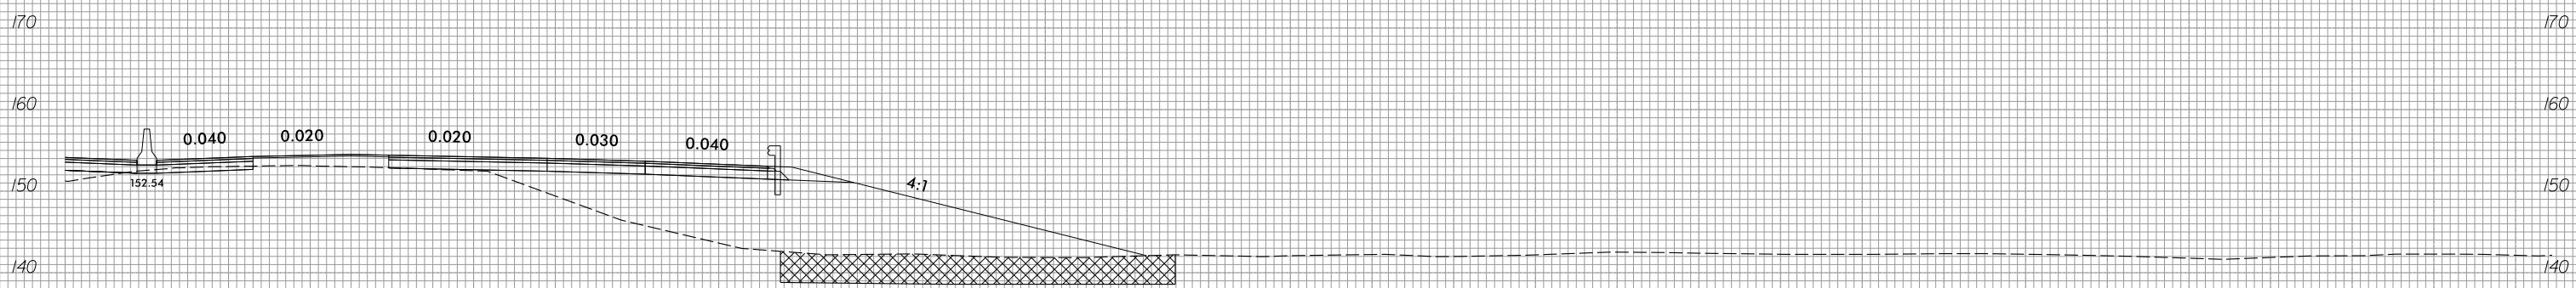

577 + 50.00

10 0 10 20 