






10 0 10 20 

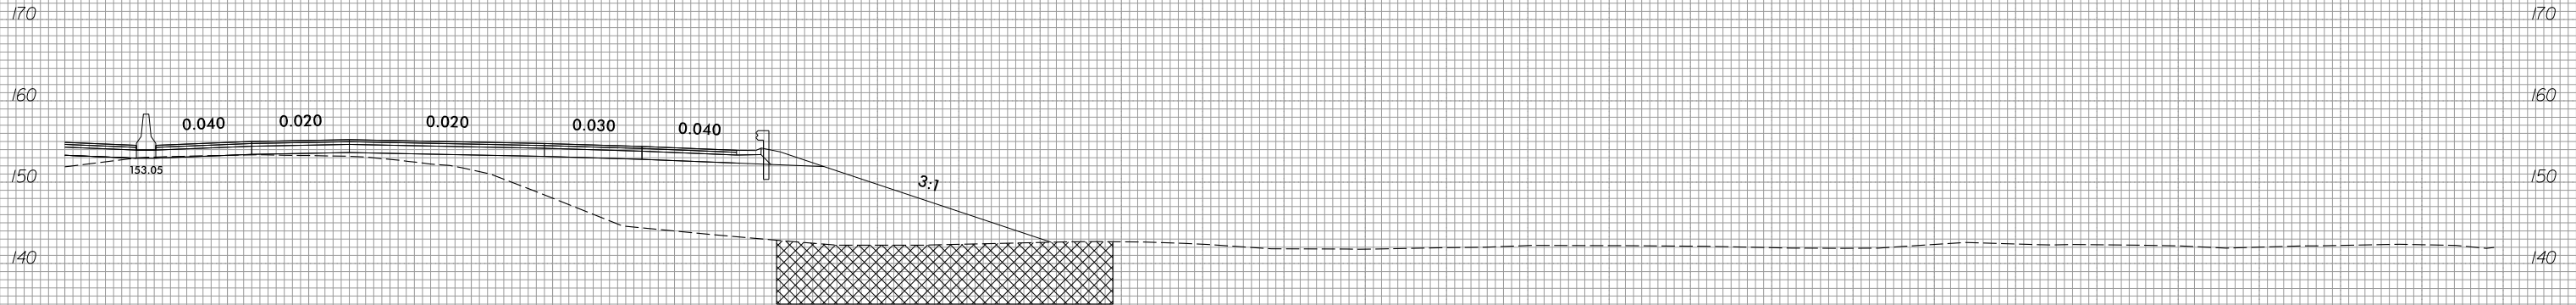

580 + 00.00

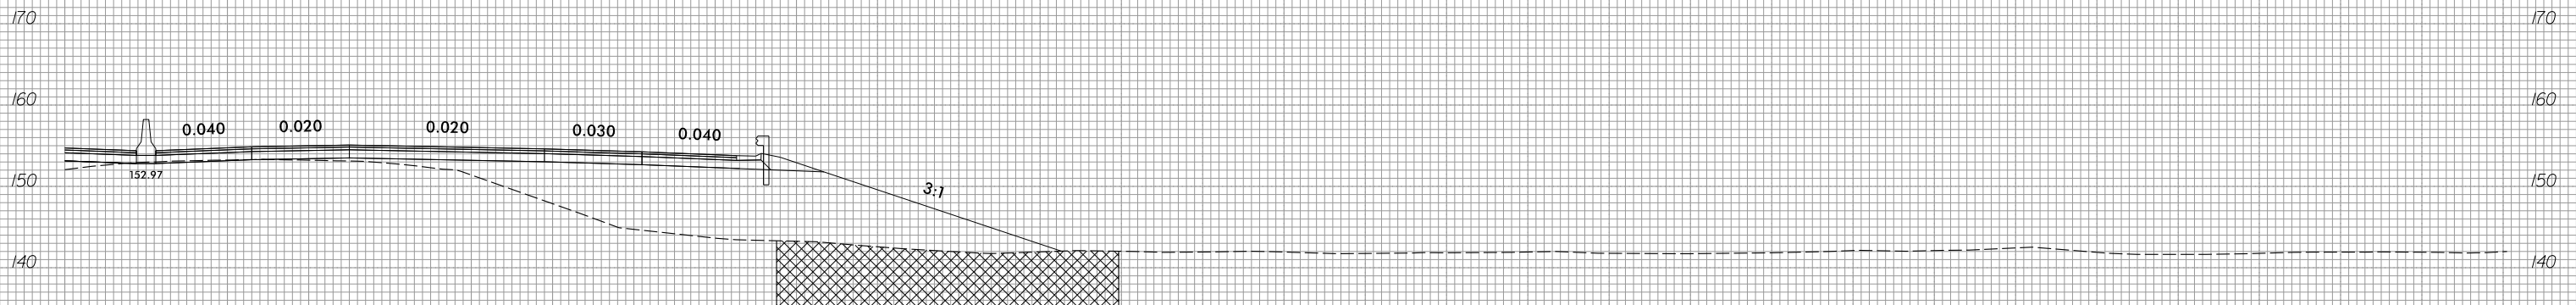

579 + 50.00

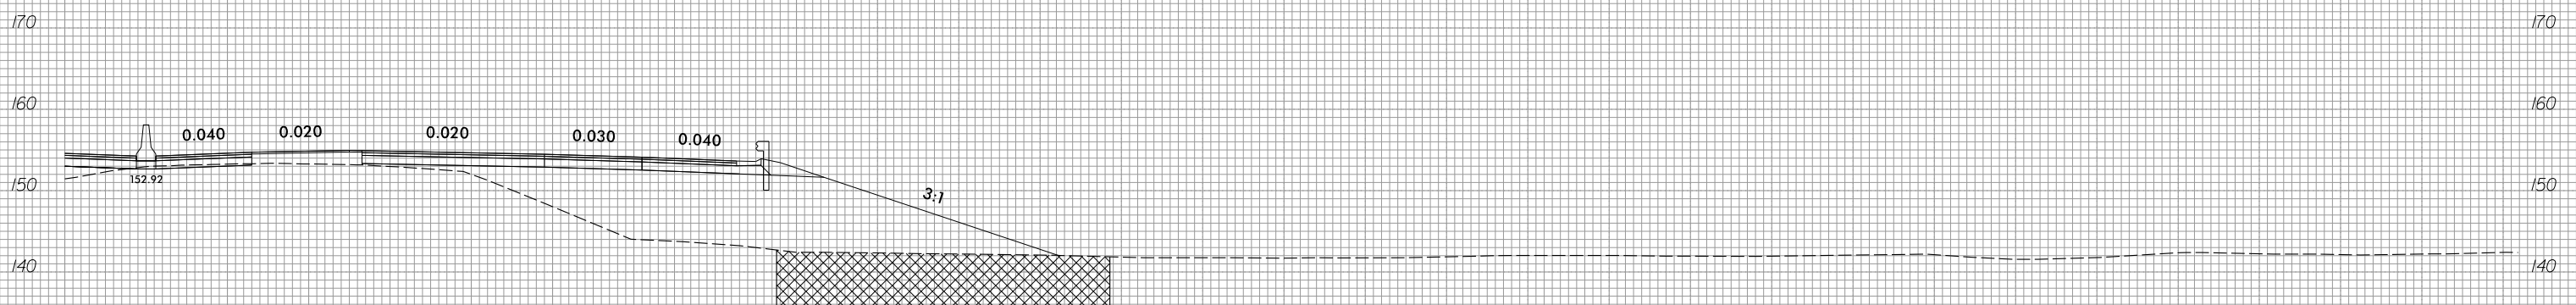

579 + 00.00

10 0 10 20 