






10 0 10 20 

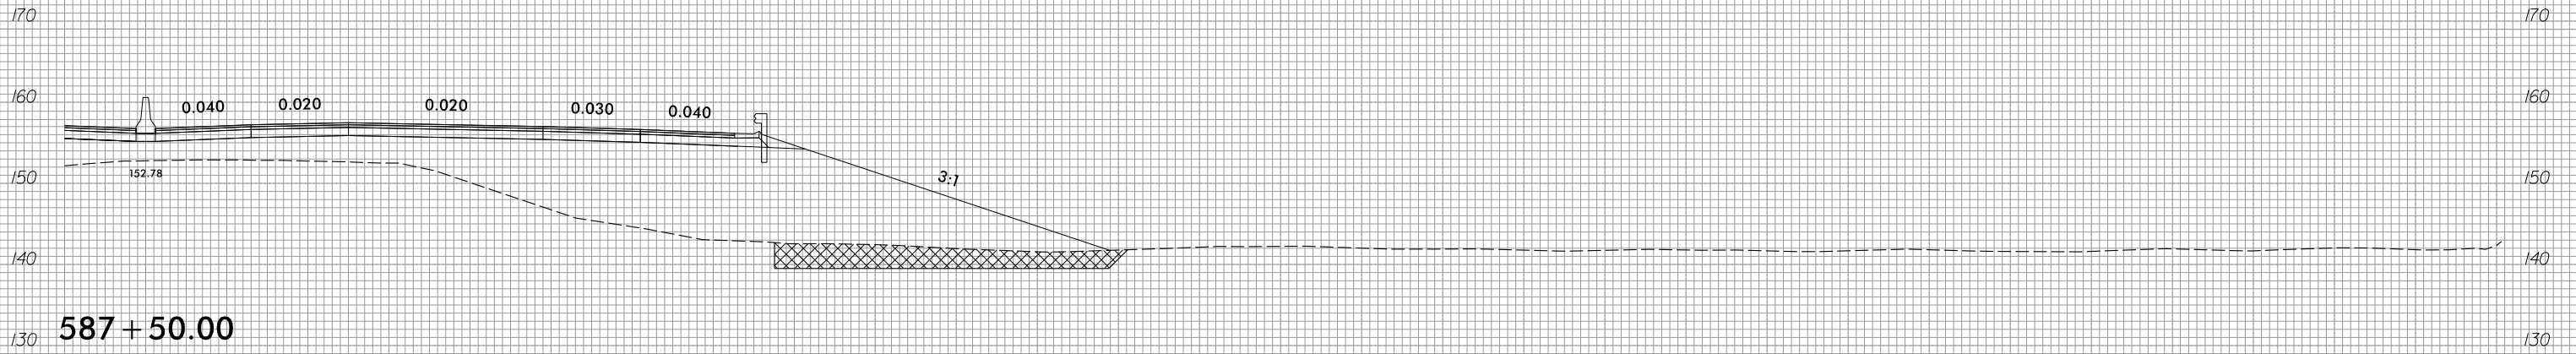

587 + 50.00

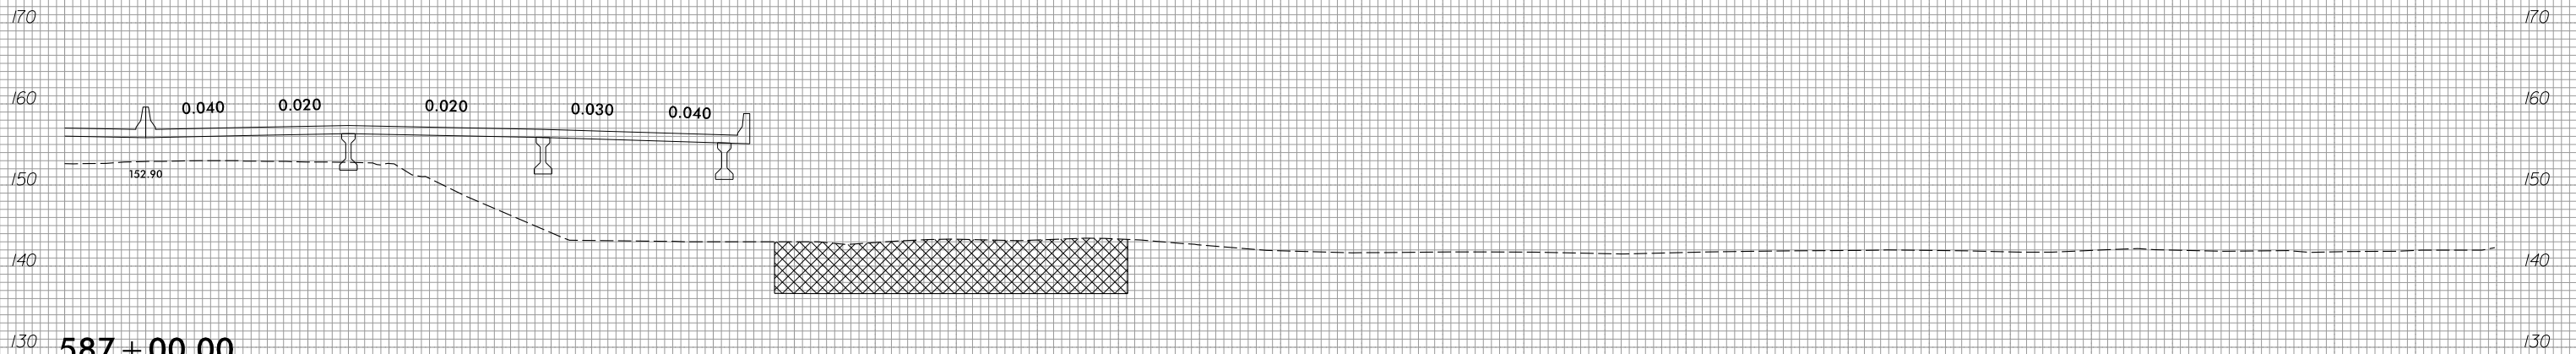

587 + 00.00

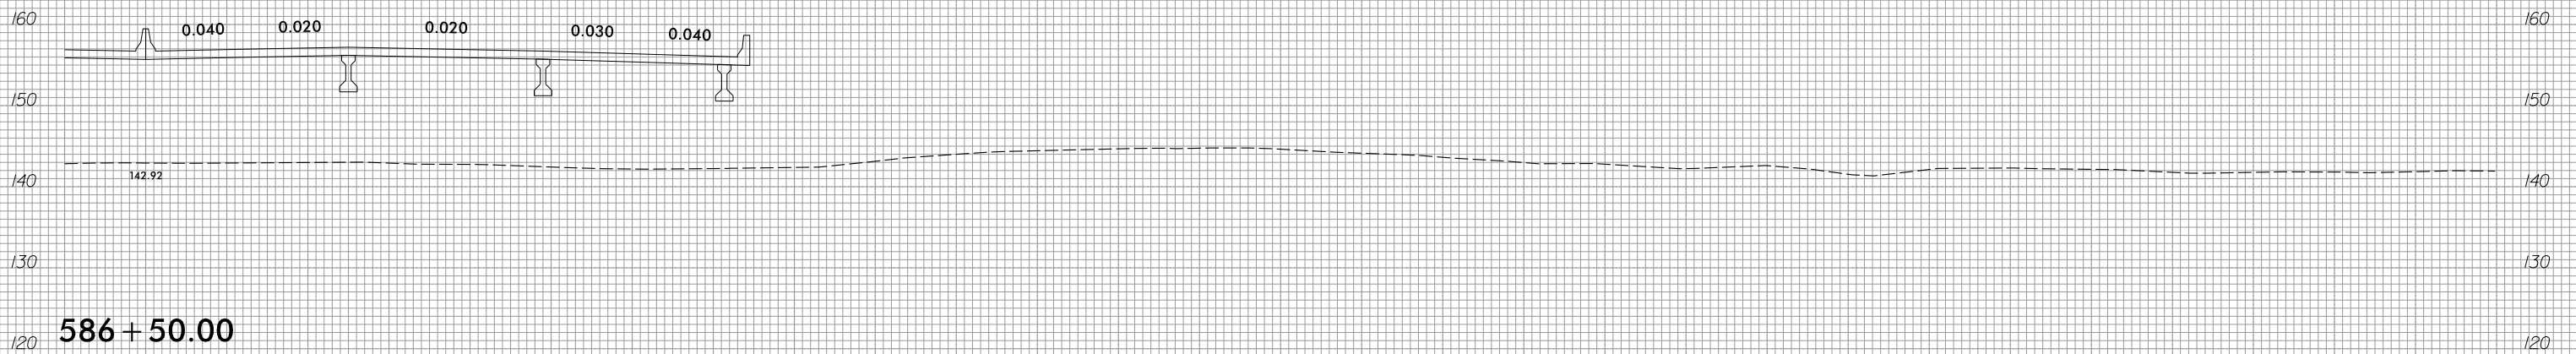

586 + 50.00

10 0 10 20 